


THE S.P.A.C.E.

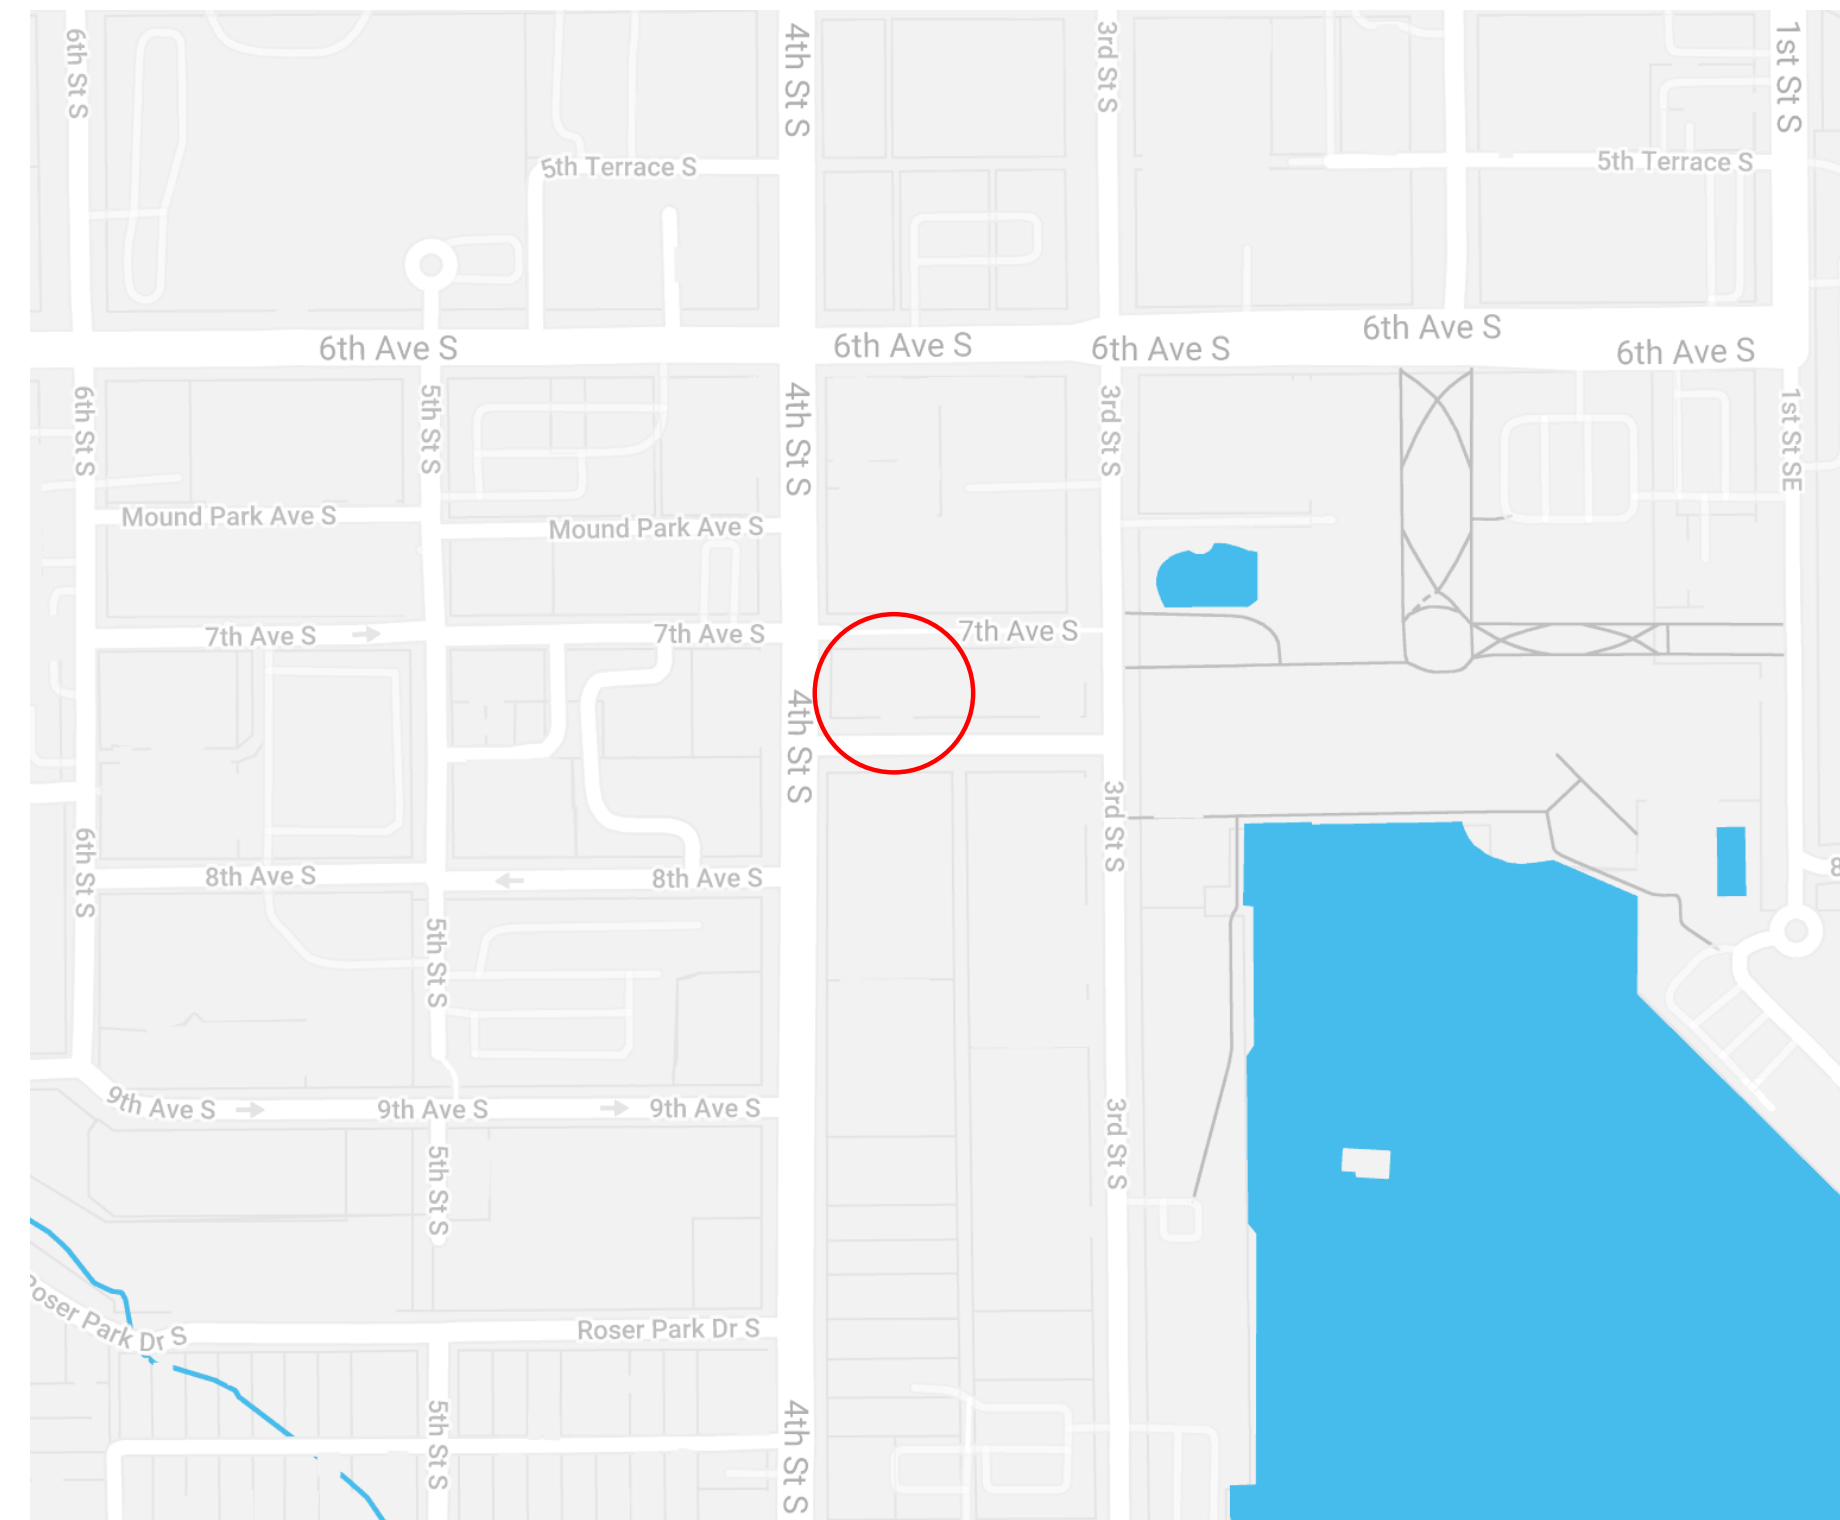

700 4TH S. ST. PETERSBURG FL, 33701

INTERACTIVE CHILDREN'S MUSEUM AND EDUCATIONAL CENTER
 TOTAL BUILDING SQUARE FOOTAGE: 68,800
 LEVEL ONE SQUARE FOOTAGE: 22,000
 COLLABORATION POD SQUARE FOOTAGE: 1,709
 NEW CONSTRUCTION- USE OF TWO OF THE FOUR FLOORS
 MULTI-TENANT FACILITY
 CLIENT: JUVENILE WELFARE BOARD OF INLAYS COUNTY


PROJECT INFORMATION
 1/4" = 1'-0"

SHEET NUMBER	SHEET NAME
1000	COVER SHEET GENERAL NOTES
1001	LIFE SAFETY
1101	LARGE SCALE FLOOR PLAN
1102	LARGE SCALE FURNITURE PLAN
1103	LARGE SCALE FINISH PLAN
1300	LARGE SCALE REFLECTED CEILING PLAN
1501	BUILDING SECTIONS
1600	INTERIOR ELEVATIONS
1601	INTERIOR ELEVATIONS CONT.
1700	MILLWORK DETAILS
1701	MILLWORK DETAILS CONT.

DRAWING INDEX
 1/4" = 1'-0"

MARK	DESCRIPTION
	ADA TURNING RADIUS
	BUILDING SECTION MARK
	COLUMN GRID IDENTIFICATION
	DETAIL INDICATOR
	INTERIOR ELEVATION MARK
	NORTH ARROW
	ROOM NAME NUMBER INDICATOR
	WALL TAG

GENERAL SYMBOLS LEGEND
 1/4" = 1'-0"

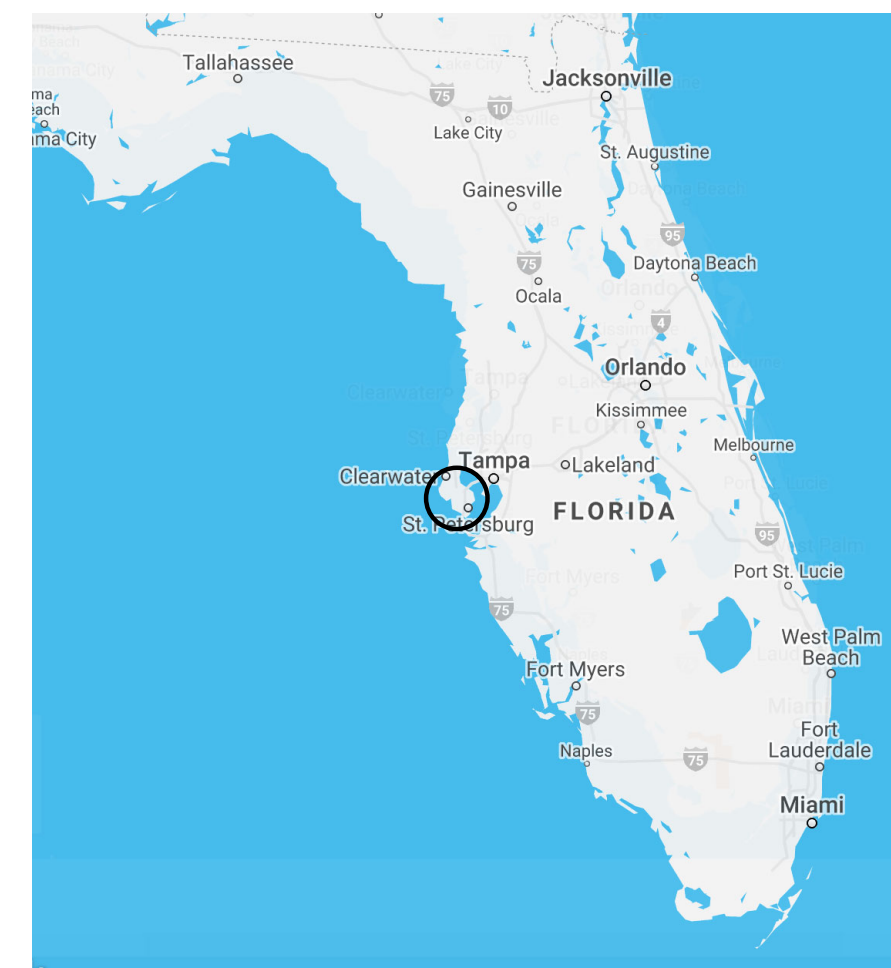

ST. PETERSBURG, FLORIDA



OCCUPANCY CLASSIFICATION- ASSEMBLY
 SQUARE FOOTAGE- 1,709 SF
 MAXIMUM OCCUPANCY- 113
 ADA COMPLIANT

OCCUPANCY CLASSIFICATION
 1/4" = 1'-0"

ABBREVIATION	DESCRIPTION
AFF	ABOVE FINISHED FLOOR
CST	CUSTOM
GWB	GYPSUM WALL BOARD
FEC	FIRE EXTINGUISHER CABINET
FN	FURNITURE
LT	LIGHT
MT	METAL
O.C.	ON CENTER
PT	PAINT
RR	RECYCLED RUBBER
RAD	RADIUS
TT	TERRAZZO


GENERAL ABBREVIATIONS
 1/4" = 1'-0"

KEY PLAN
 3/64" = 1'-0"

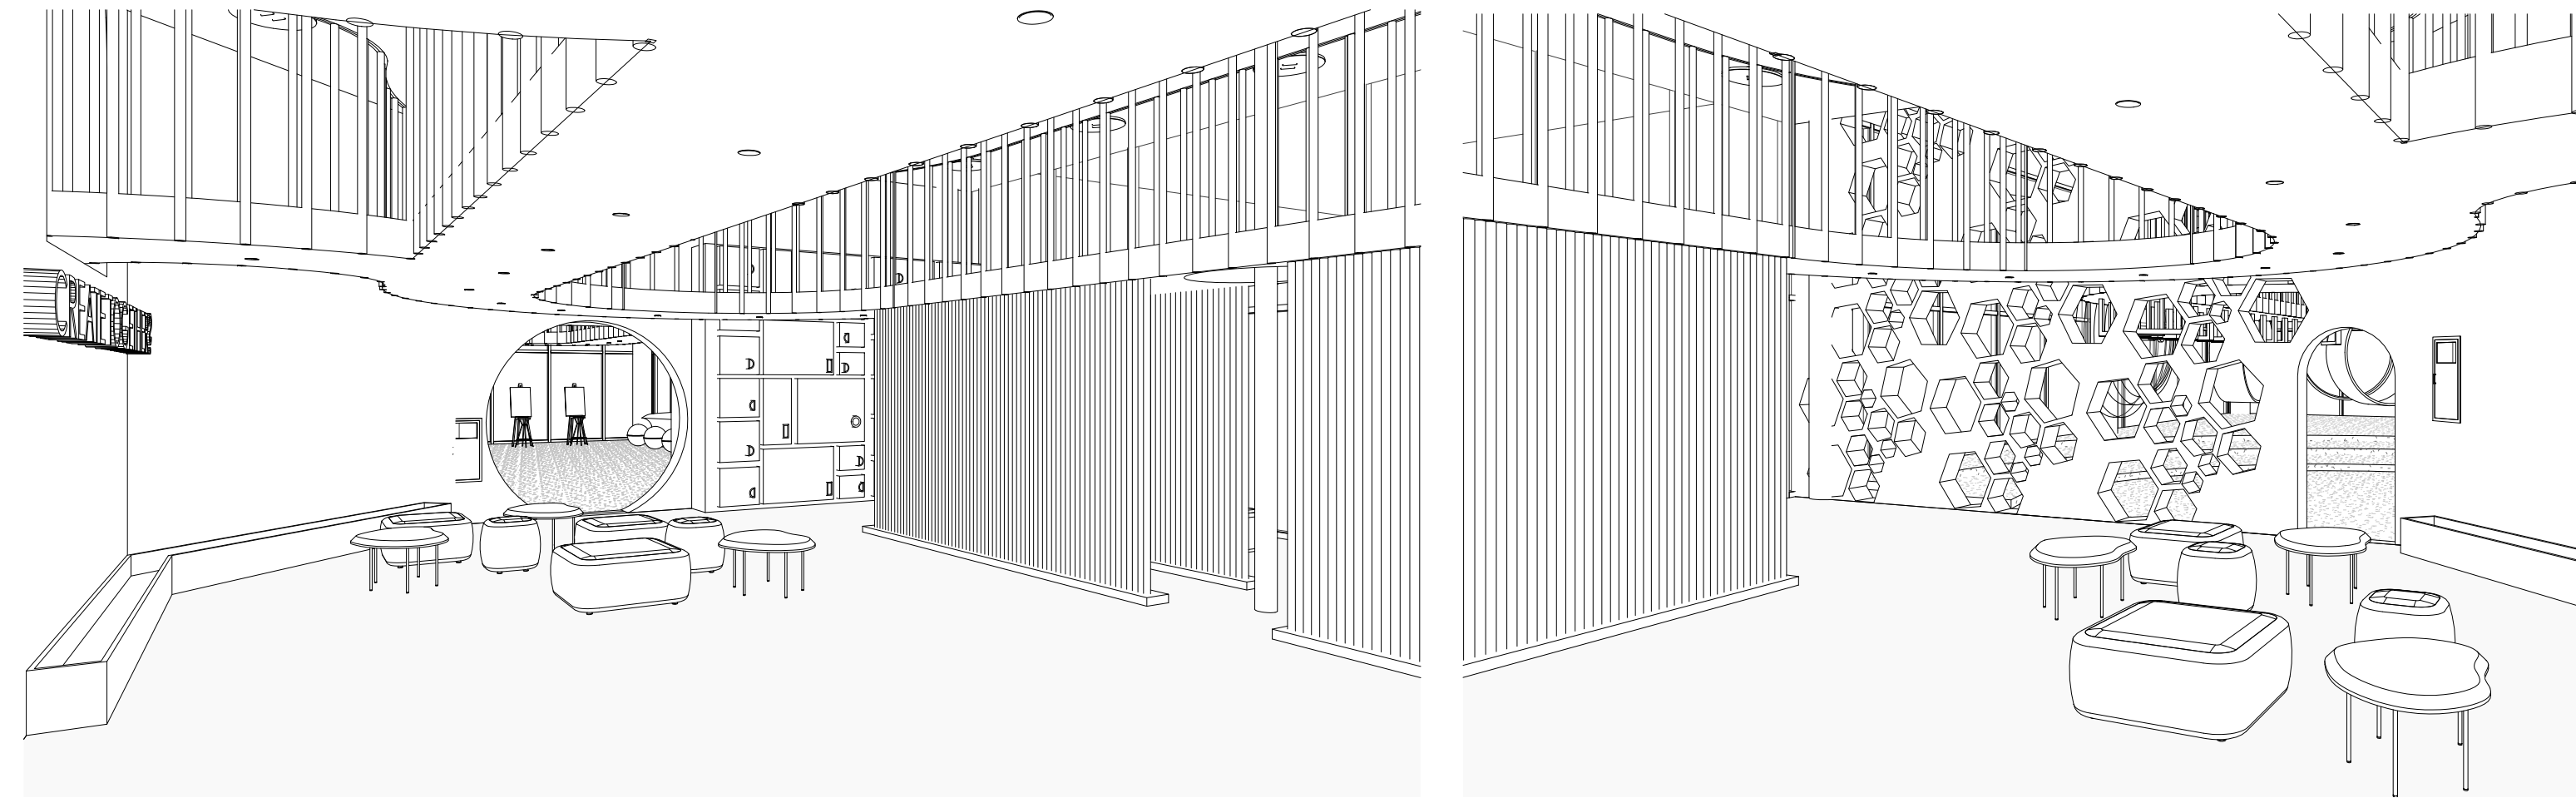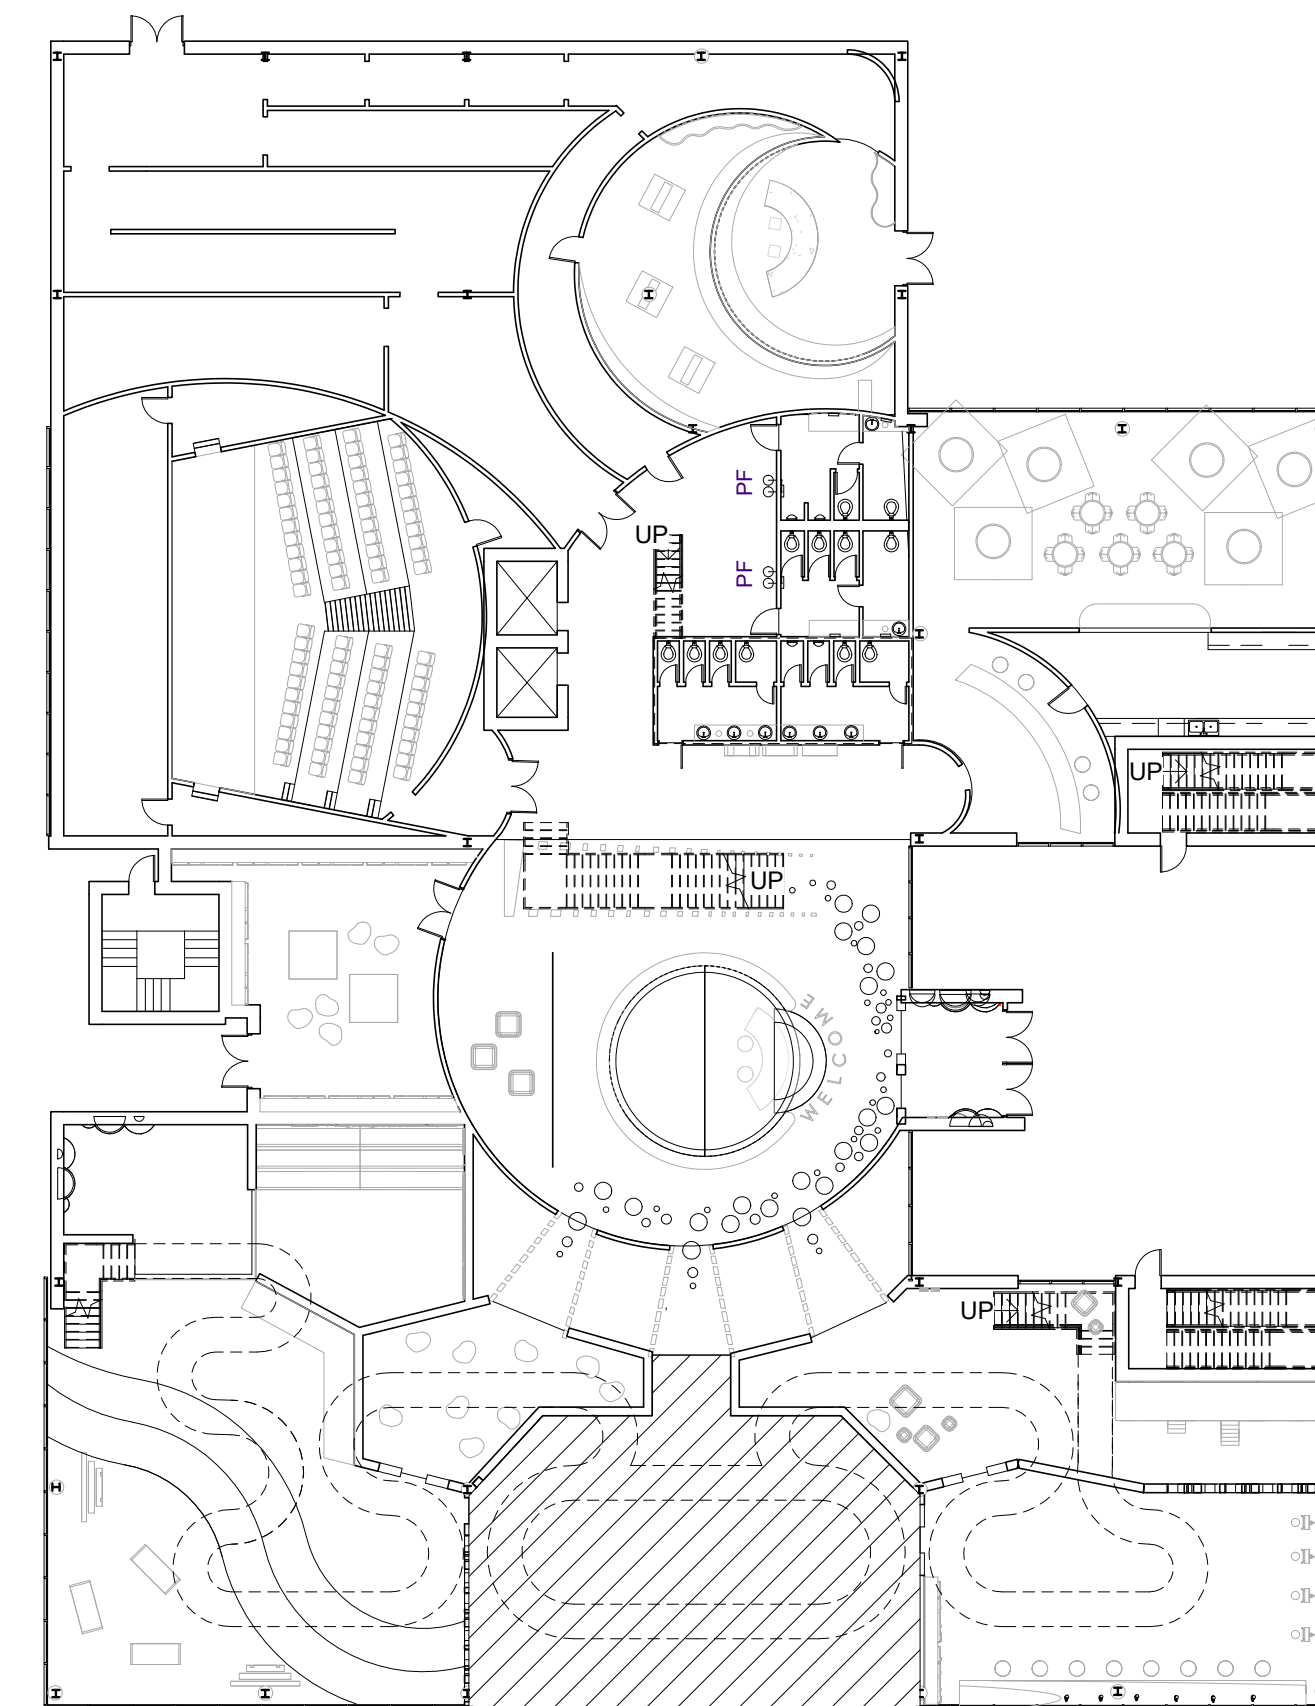

2 COLLABORATION POD PERSPECTIVE

3 COLLABORATION POD PERSPECTIVE 2

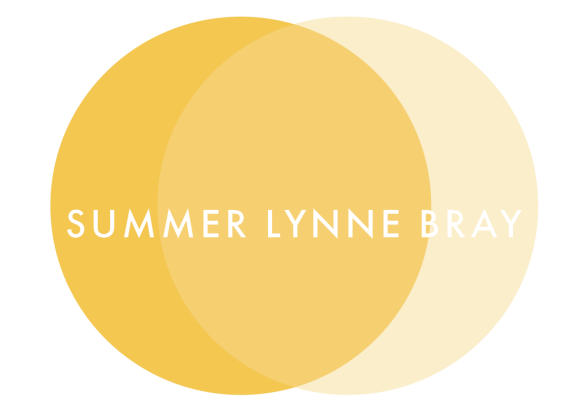

SUMMER LYNNE DESIGNS

SUMMERLYNNEDESIGNS.COM

235 W BOUNDARY ST
 SAVANNAH, GA 31401

727 331 0464

THE S.P.A.C.E.

700 4TH ST S, ST. PETERSBURG, FL 33701

SIGN | SEAL BOX


No.	Description	Date

COVER SHEET

Project number: CAPSTONE
 Date: FEB 2020
 Drawn by: SLB
 Checked by: TSF

1000

Scale: As indicated

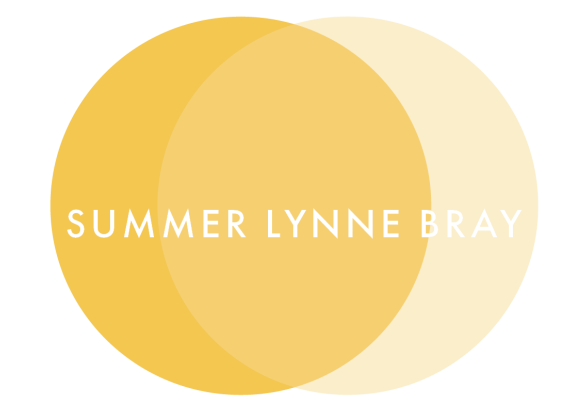

SUMMER LYNNE DESIGNS

SUMMERLYNNEDESIGNS.COM

235 W BOUNDARY ST
SAVANNAH, GA 31401

727 331 0464

THE S.P.A.C.E.
700 4TH ST S, ST. PETERSBURG, FL 33701

SIGN | SEAL BOX


No.	Description	Date

LIFE SAFETY PLAN


Project number **CAPSTONE**
Date **FEB 2020**
Drawn by **SLB**
Checked by **TSF**

1001

Scale **As indicated**

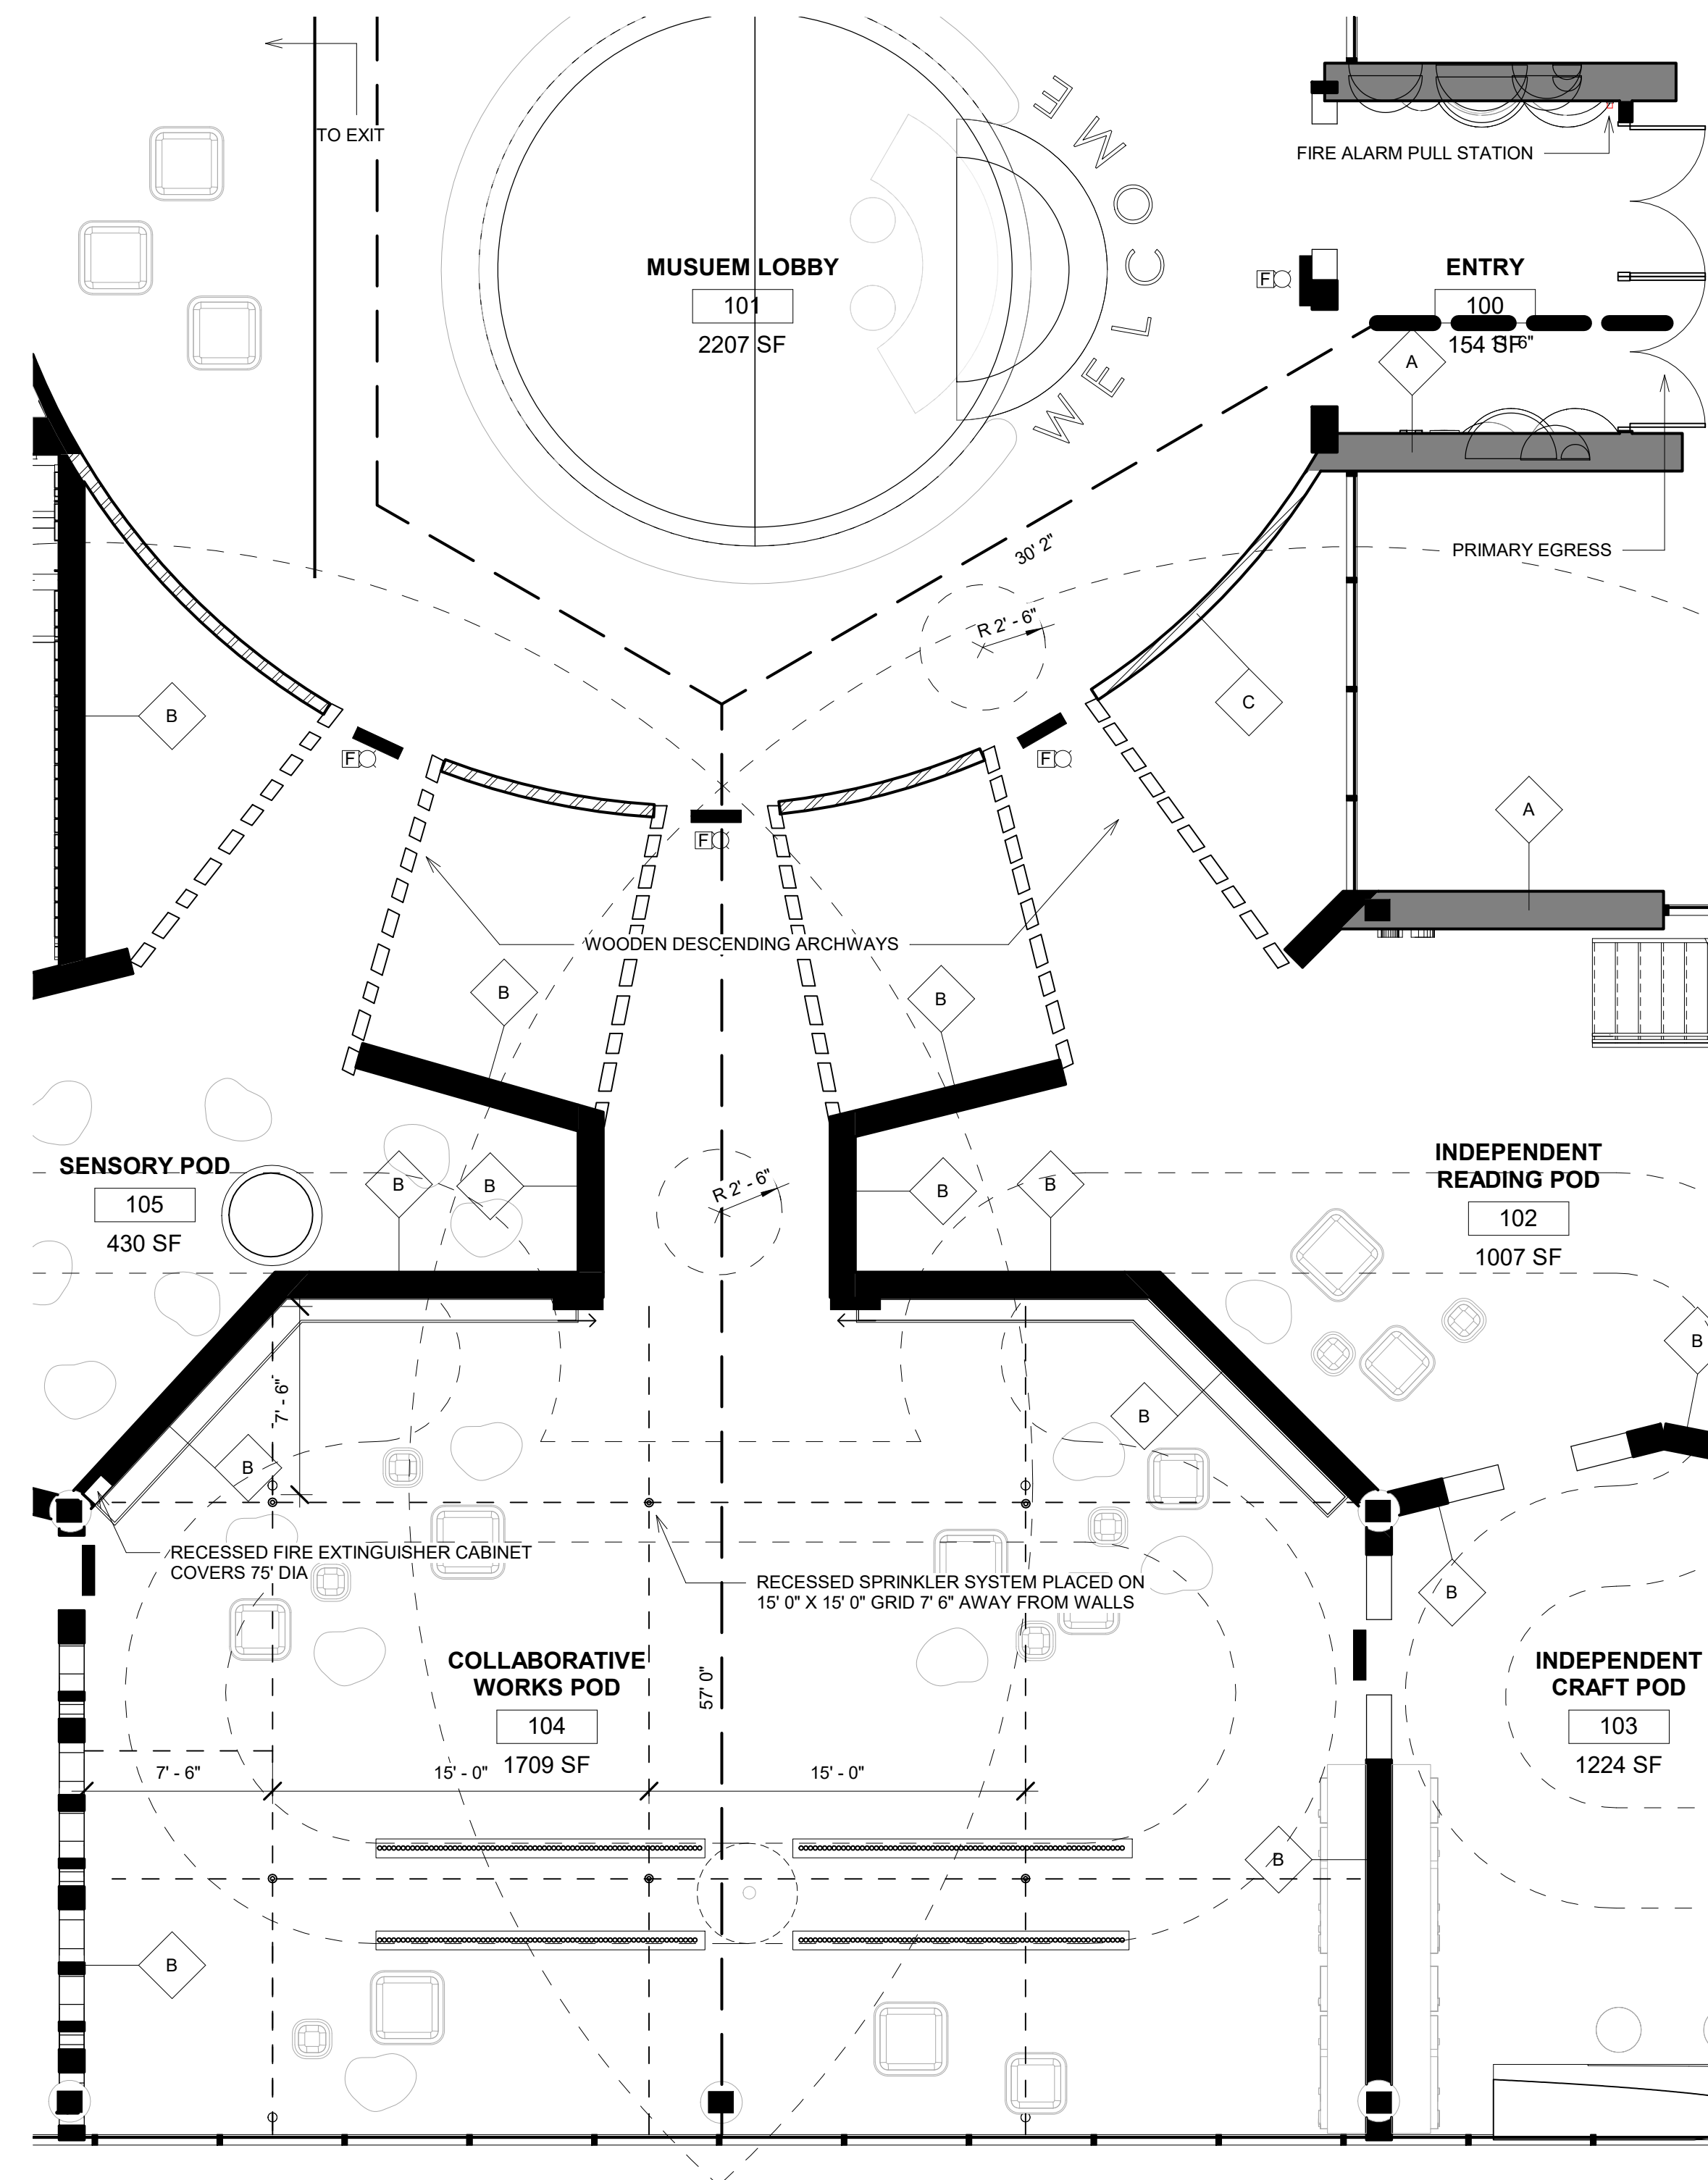

1 **COLLABORATION POD LIFE SAFETY PLAN**
3/16" = 1'-0"

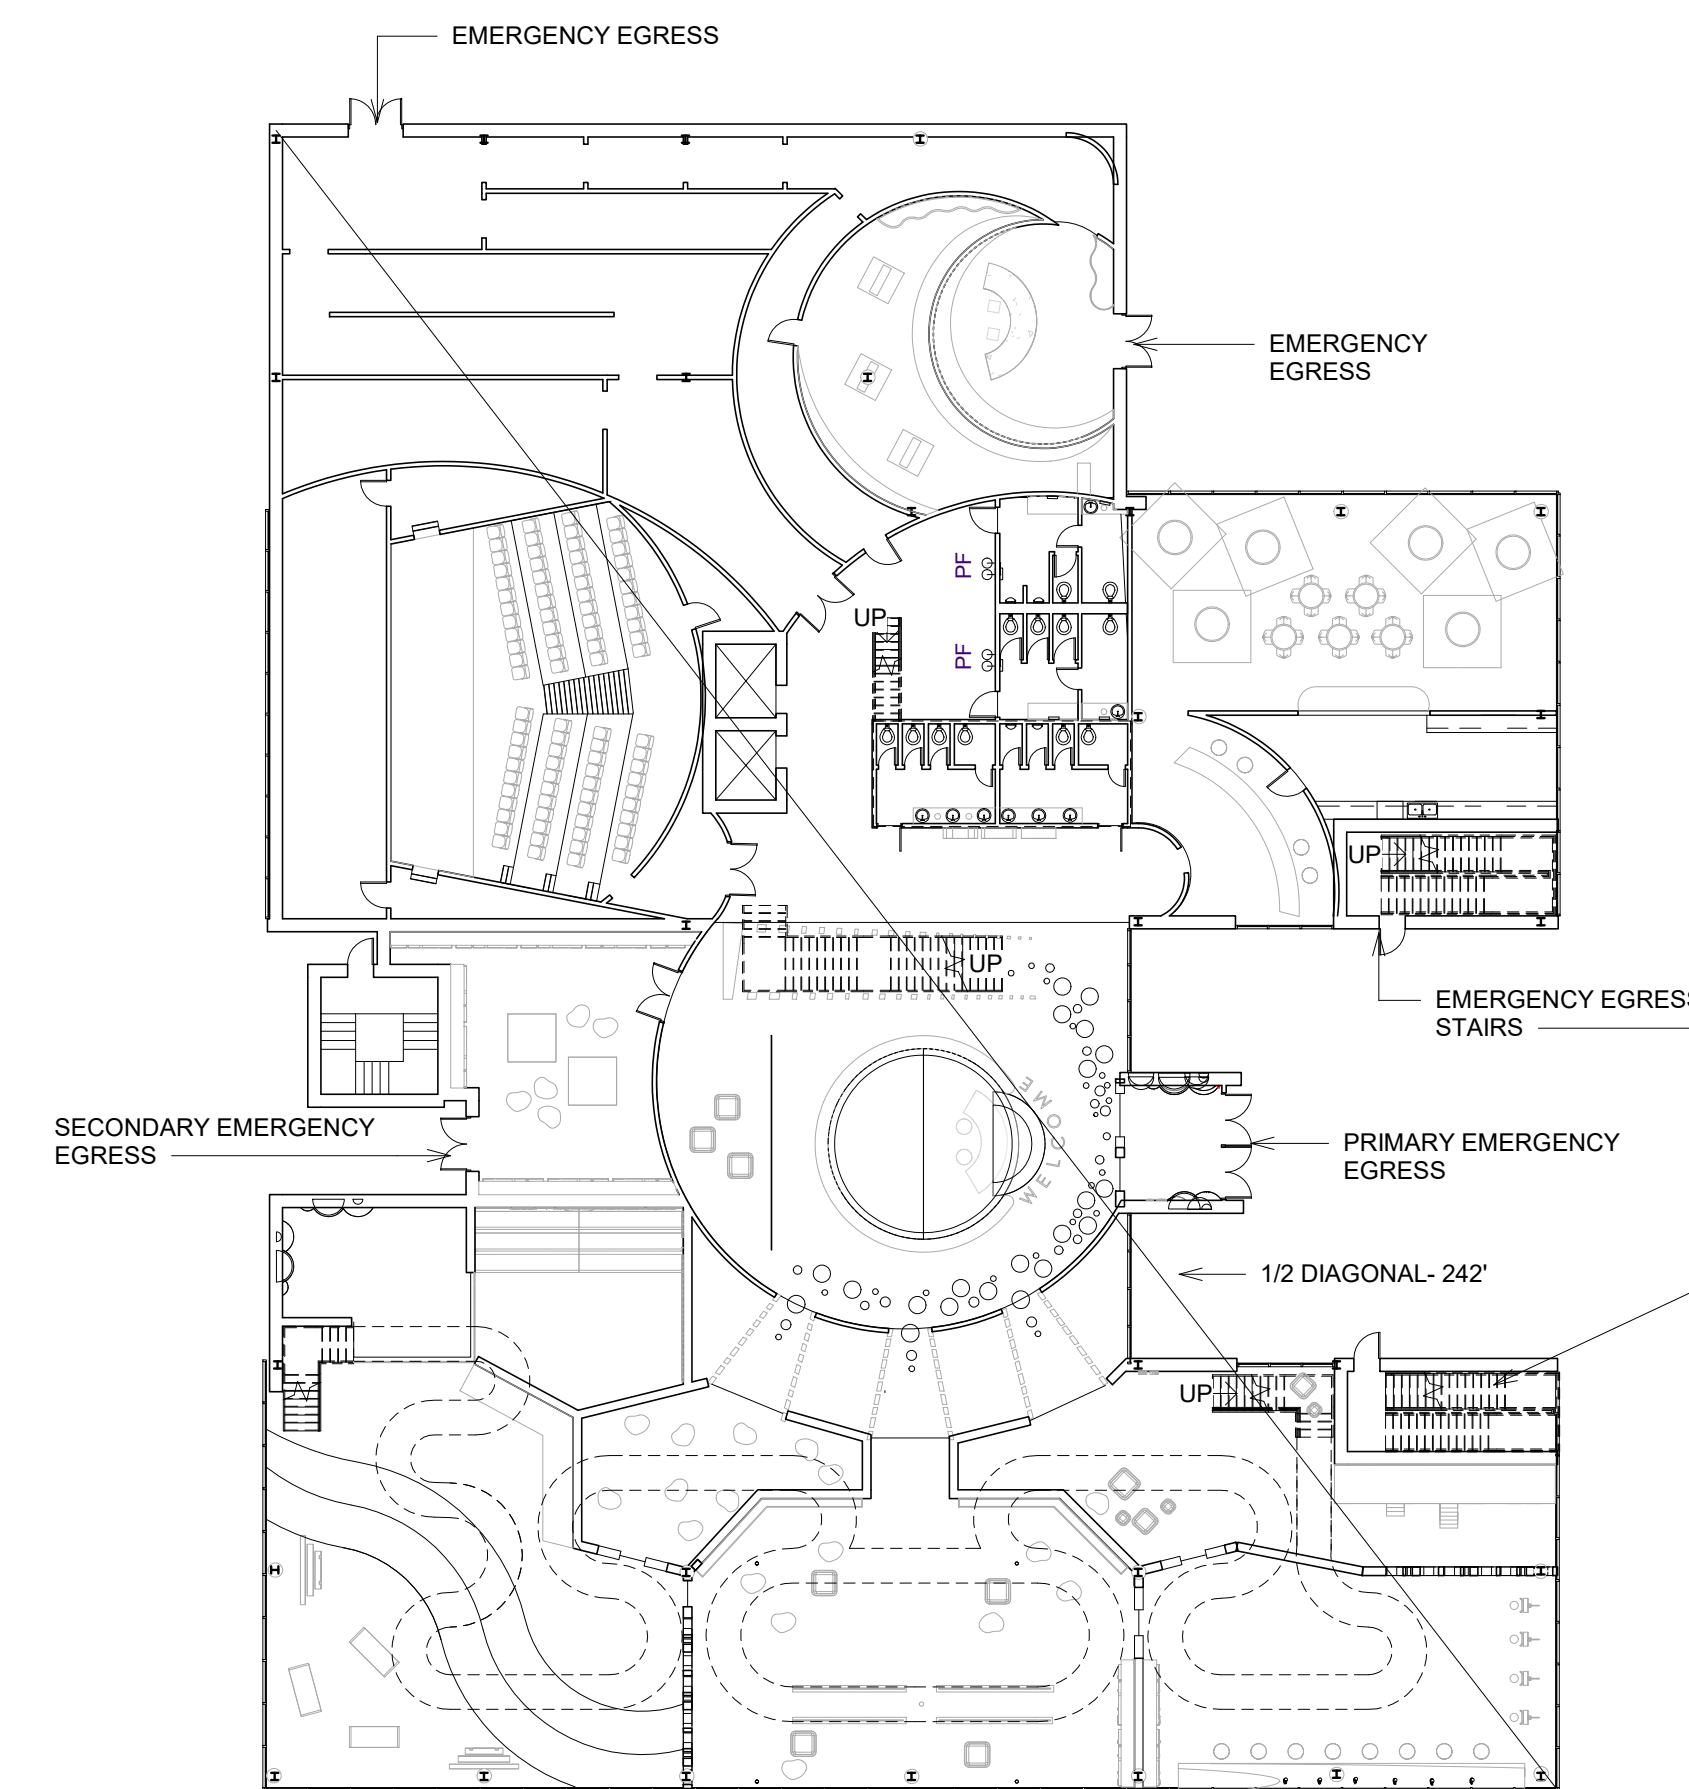

2 **LIFE SAFETY KEY PLAN**
3/64" = 1'-0"


MARK	DESCRIPTION	DISTANCE
	AUDIO VISUAL FIRE ALARM	98' 8"
	COMMON PATH OF TRAVEL	5' 0" DIA.
	WHEELCHAIR TURNING RADIUS	75' 0" DIA.
	RECESSED FIRE EXTINGUISHER CABINET	100' 0" APART
	EXIT SIGN	ON 15' 0" GRID
	DIRECTIONAL EXIT SIGN	30' 0" APART
	RECESSED SPRINKLER HEAD	122' MAX.
	SMOKE DETECTOR	
	FIRE ALARM PULL STATION	
	HALF DIAGONAL RULE	

3 **LIFE SAFETY LEGEND**
1/4" = 1'-0"

MARK	TAG	DRAWING	STATUS	DESCRIPTION
	A		EXISTING	UL U301 Exterior Walls - Wood Stud (Load Bearing) Fire Rating: 2 hours System STC: 56 System Thickness: 8 1/2 in.
	B		NEW CONSTRUCTION	UL U419 Interior Partitions - Steel Stud (Non-Load Bearing) Fire Rating: 1 hour System STC: 49 System Thickness: 5 1/2 in.

4 **WALL TYPES**
1/4" = 1'-0"



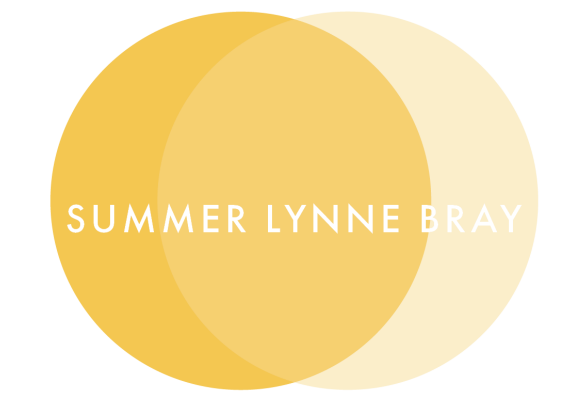

SUMMER LYNNE DESIGNS

SUMMERLYNNEDESIGNS.COM

235 W BOUNDARY ST
SAVANNAH, GA 31401

727 331 0464

THE S.P.A.C.E.
700 4TH ST S, ST. PETERSBURG, FL 33701

SIGN | SEAL BOX

No.	Description	Date


FLOOR PLAN

Project number **CAPSTONE**
Date **FEB 2020**
Drawn by **SLB**
Checked by **TSF**

I101

Scale **1/4" = 1'-0"**


2/27/2020 10:08:12 PM

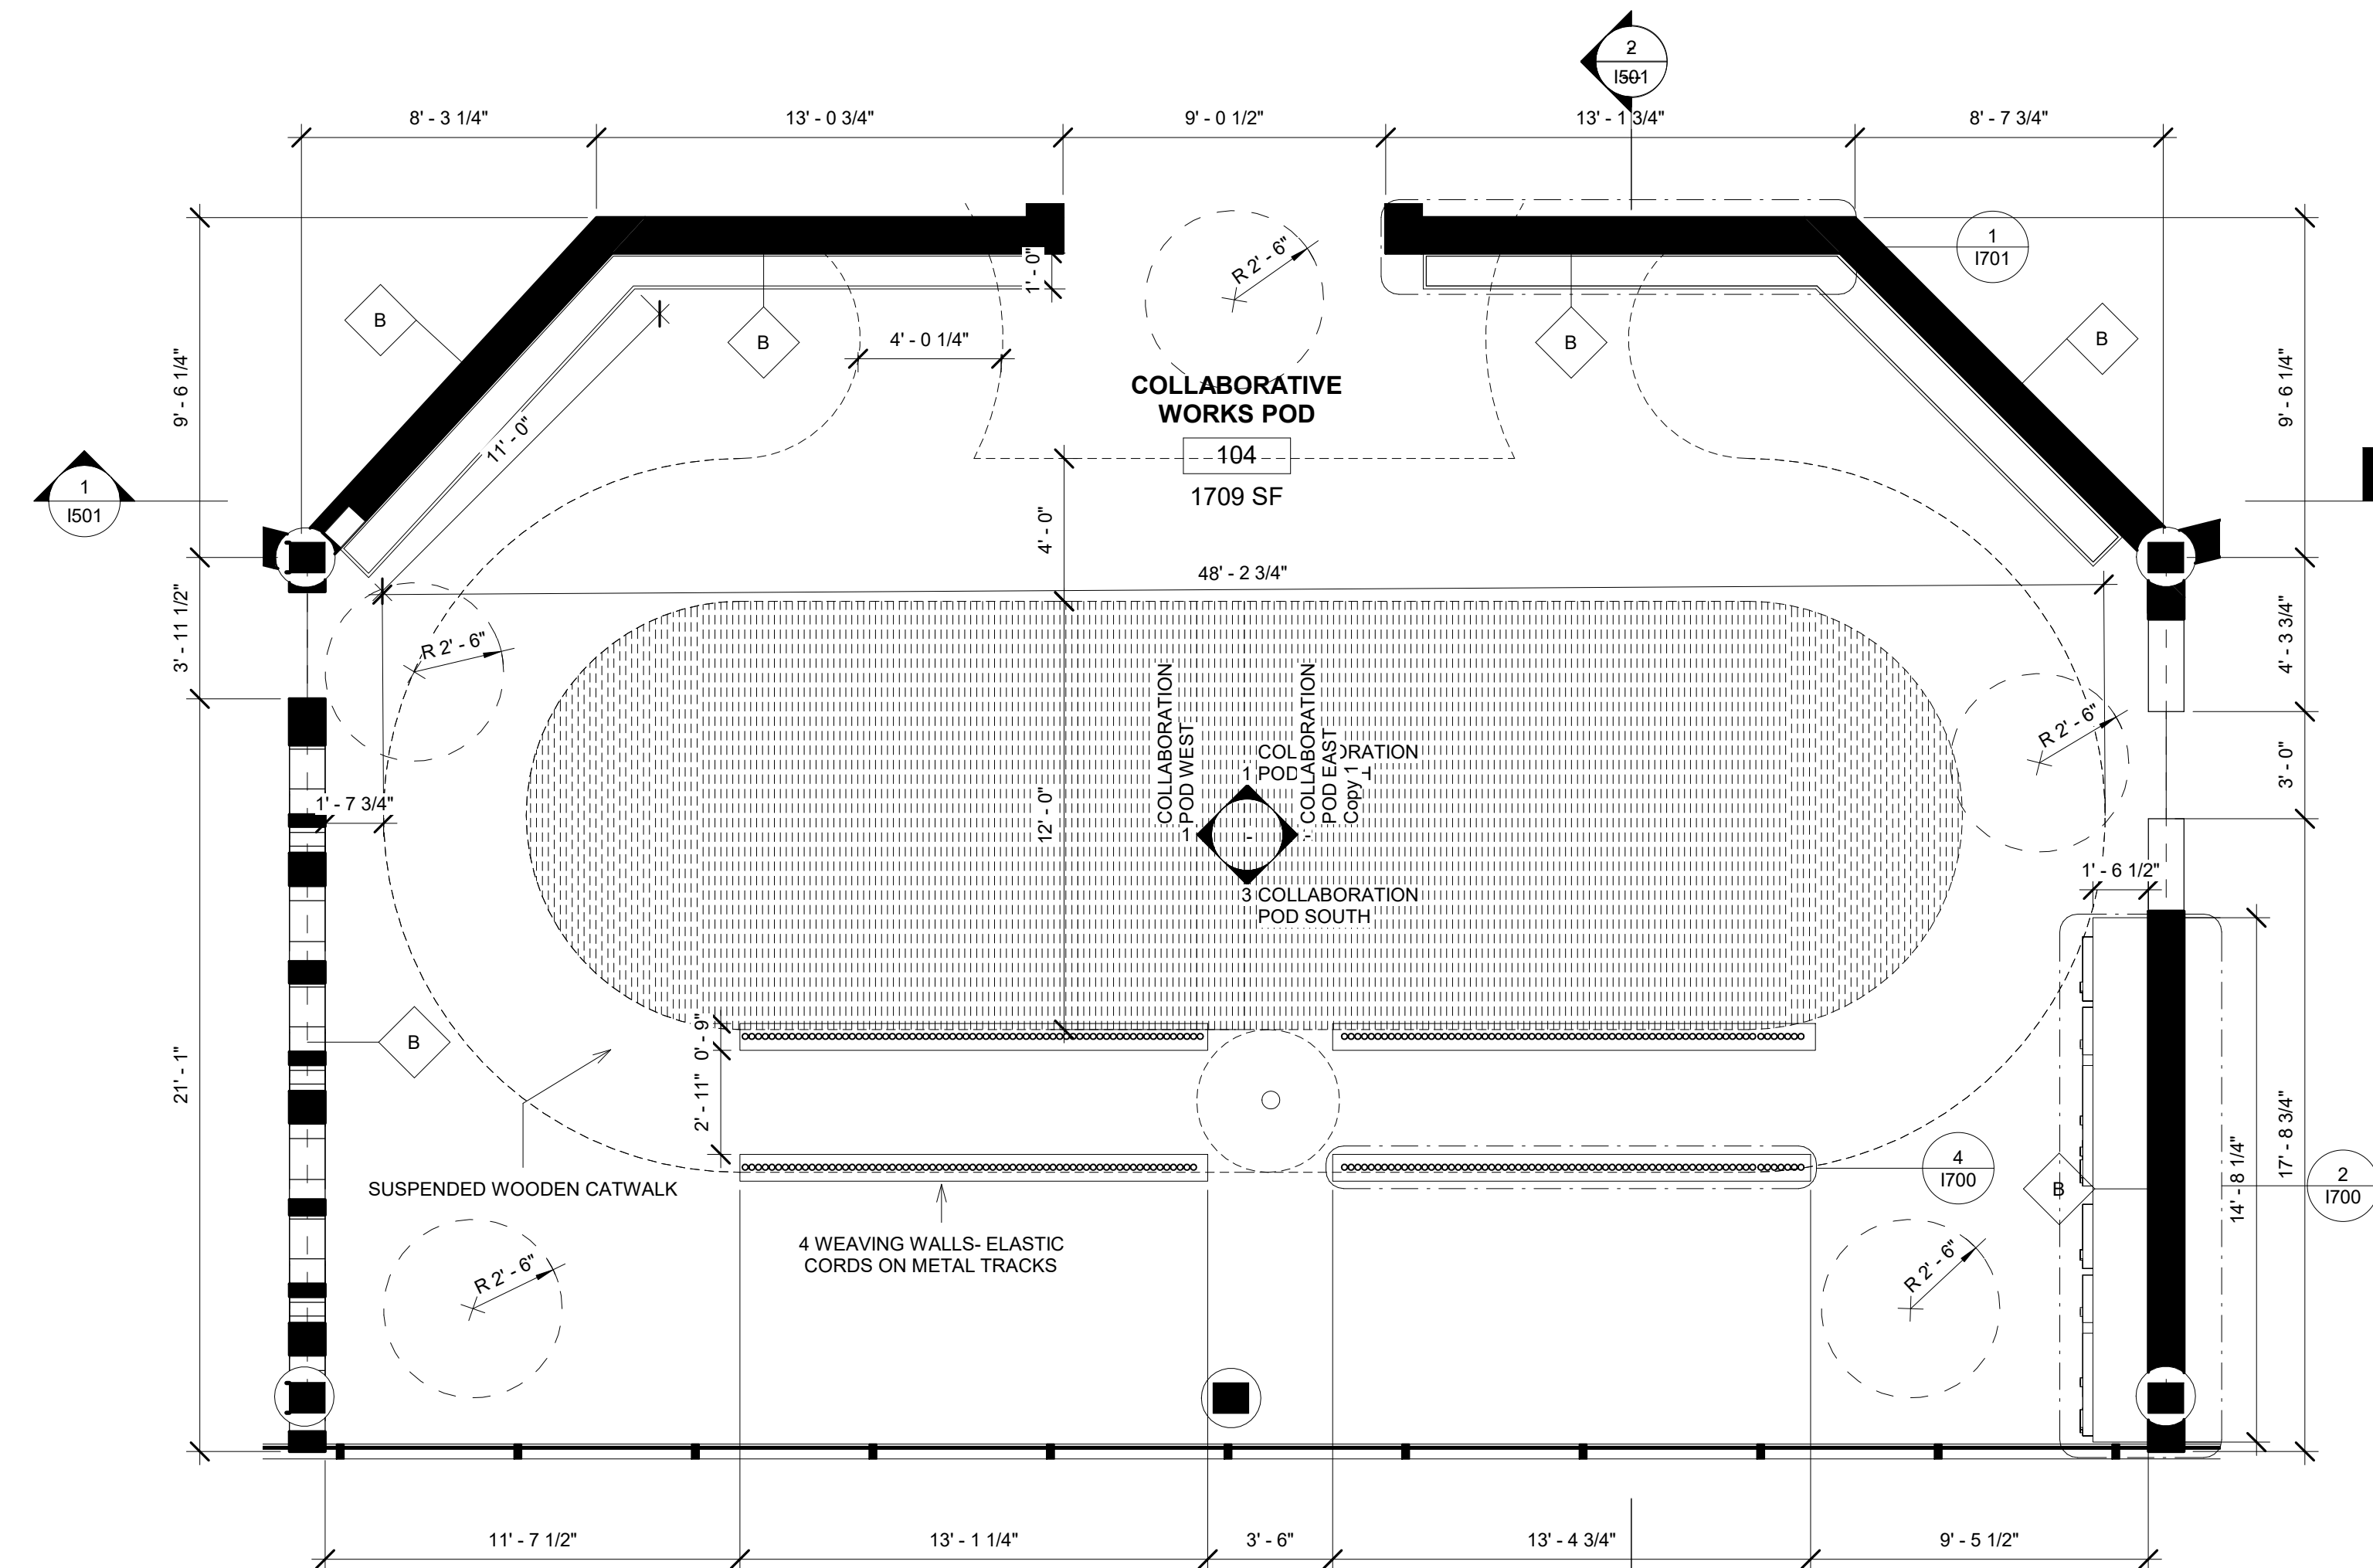

MARK	TAG	DRAWING	STATUS	DESCRIPTION
			EXISTING	UL U301 Exterior Walls - Wood Stud (Load-Bearing) Fire Rating: 2 hours System STC: 56 System Thickness: 8 1/2 in.
			NEW CONSTRUCTION	UL U419 Interior Partitions - Steel Stud (Non Load-Bearing) Fire Rating: 1 hour System STC: 49 System Thickness: 5 3/8 in.

WALL TYPES
1/4" = 1'-0"

LEVEL 1 COLLABORATION POD FLOOR
PLAN
1/4" = 1'-0"

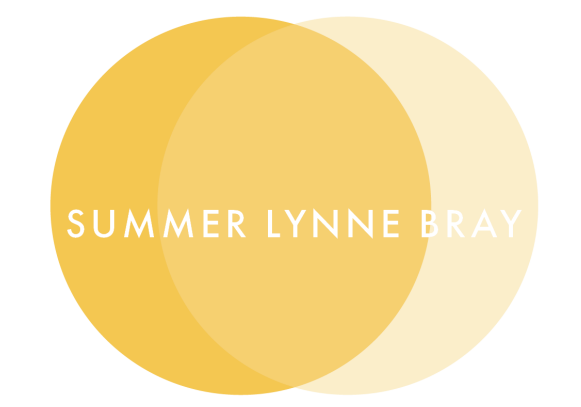

SUMMER LYNNE DESIGNS

SUMMERLYNNEDESIGNS.COM

235 W BOUNDARY ST
SAVANNAH, GA 31401

727 331 0464

THE S.P.A.C.E.
700 4TH ST. S. ST. PETERSBURG, FL 33701

SIGN | SEAL BOX

No.	Description	Date


FURNITURE PLAN

Project number **CAPSTONE**
 Date **FEB 2020**
 Drawn by **SLB**
 Checked by **TSF**

1102

Scale **1/4" = 1'-0"**


2/27/2020 10:08:45 PM

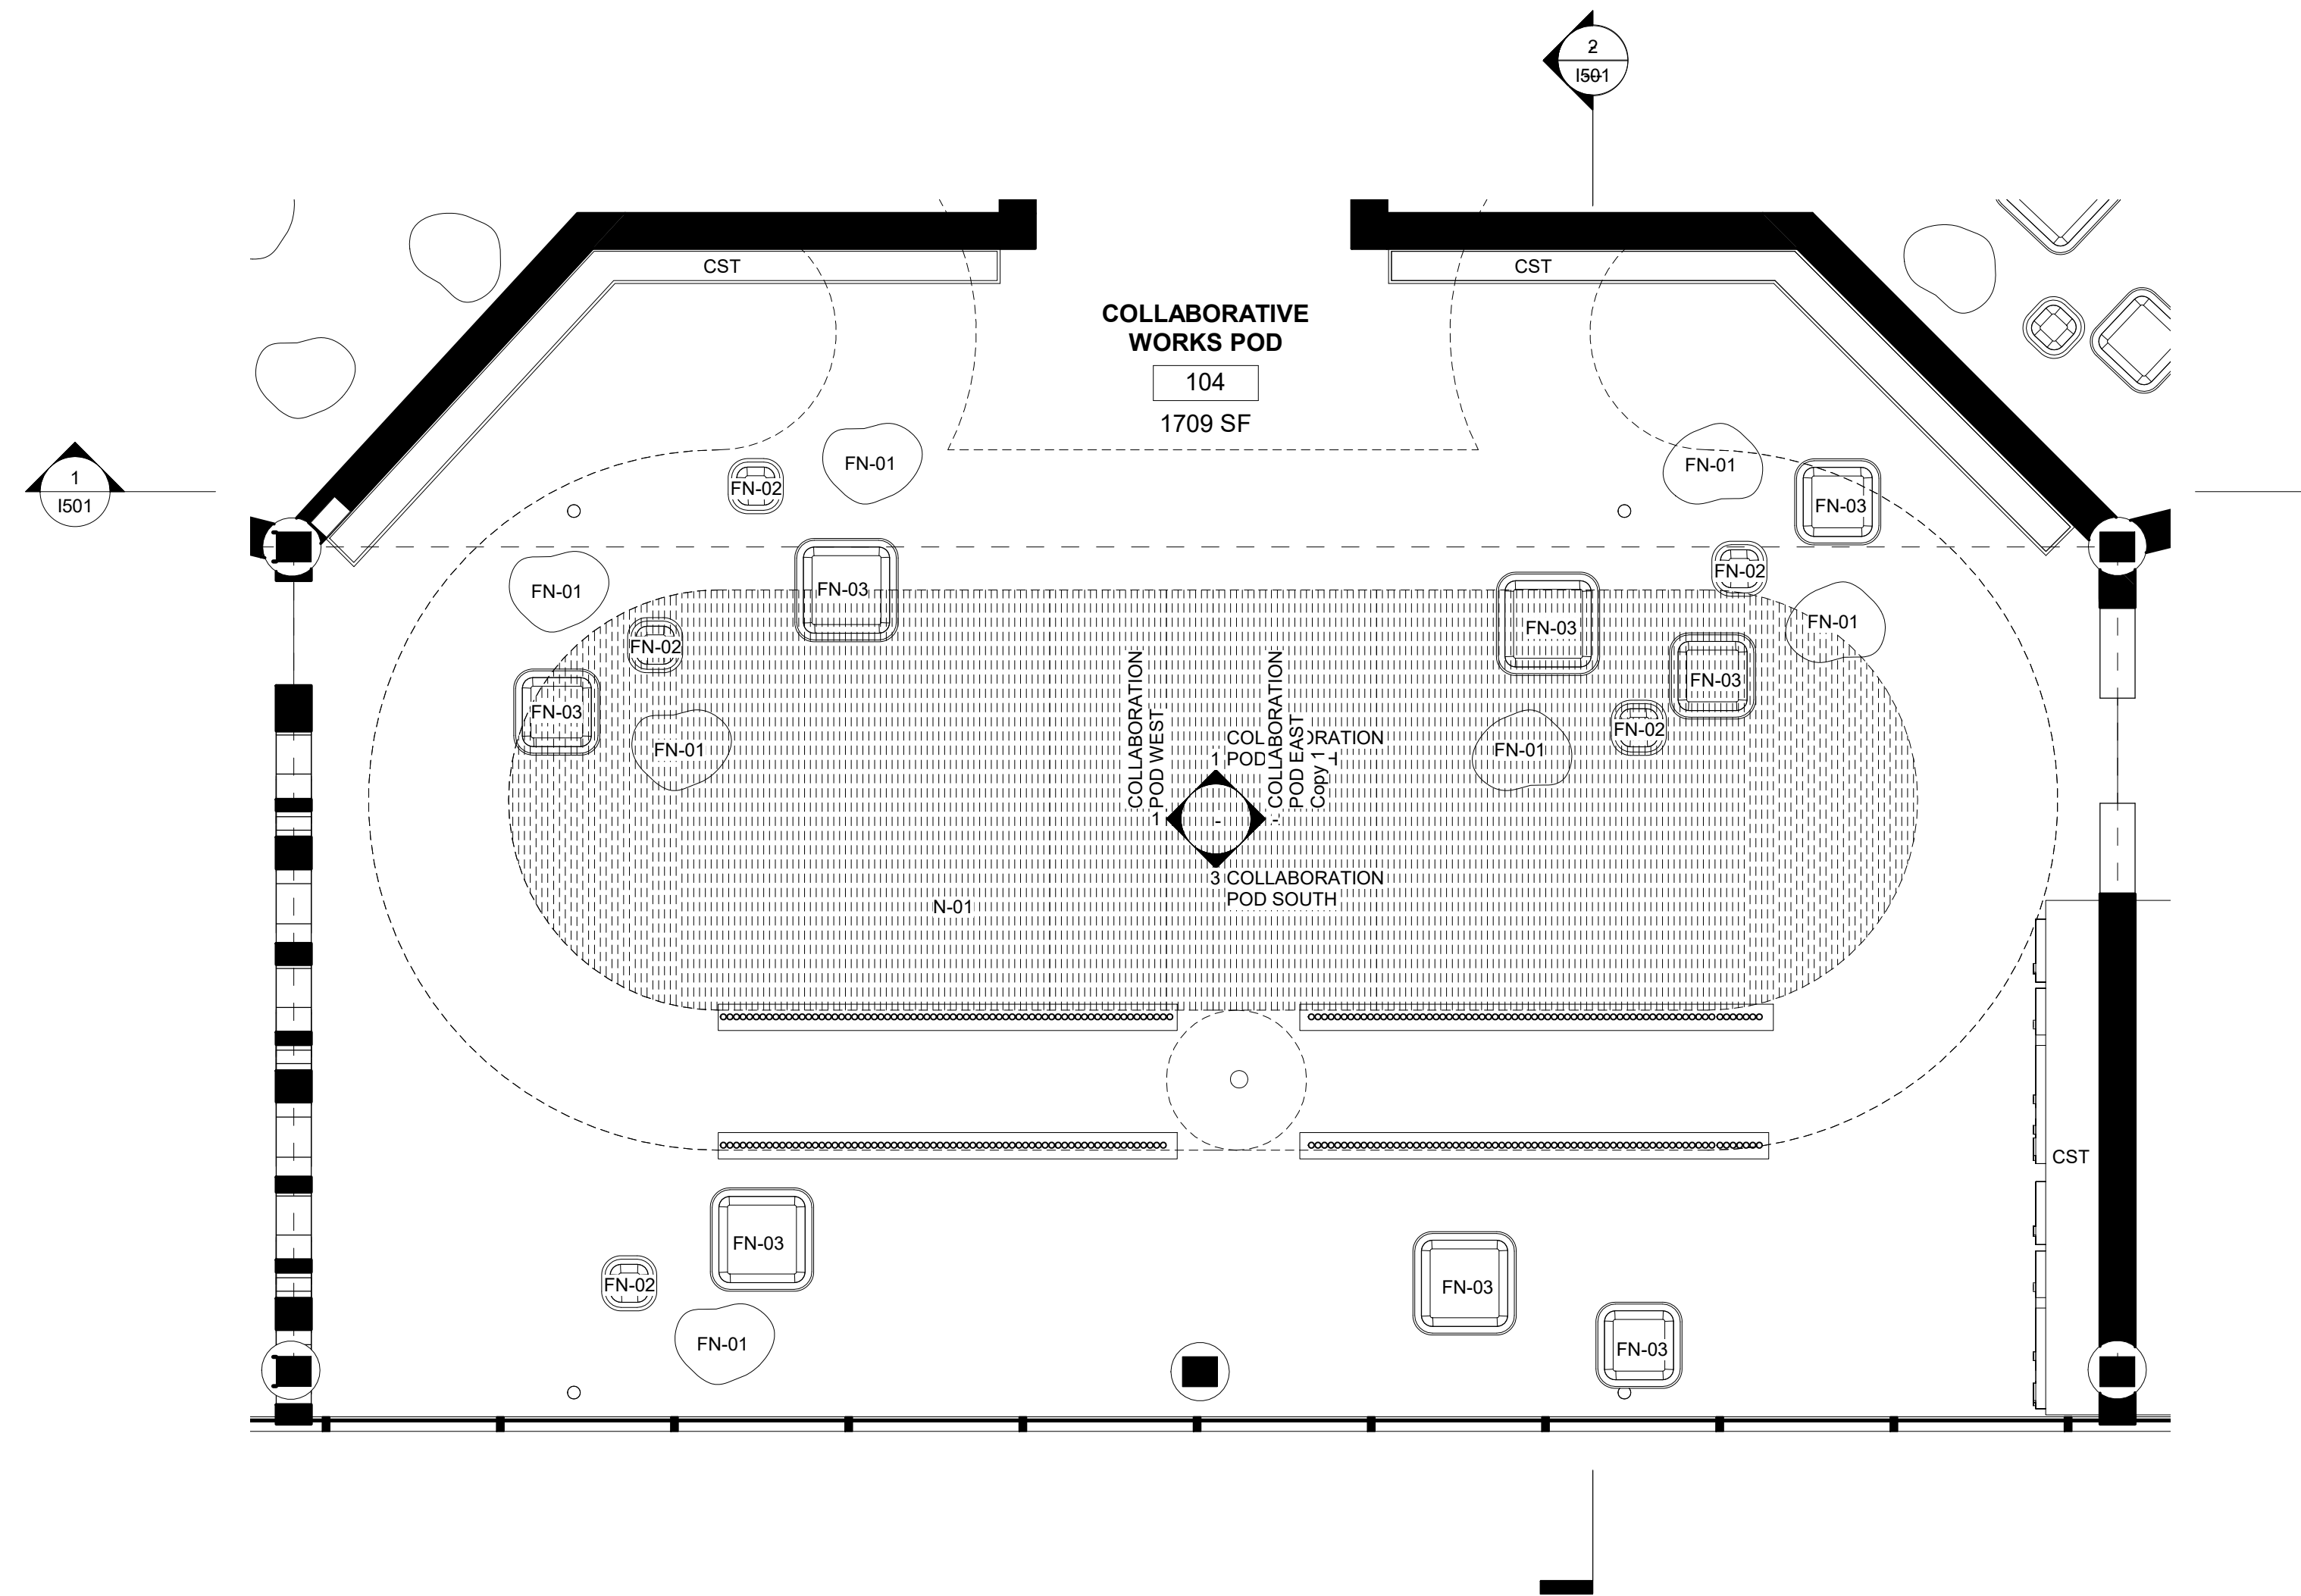

TAG	DESCRIPTION	MANUFACTURER	SIZE
FN-01	DROPLETS BENCH	CAPDELL	34" x 28" x 17"
FN-02	IORI UPHOLSTERED KID'S POUF	NIDI	16" x 17" x 16"
FN-03	PLUS POUF	LAPALMA	36 1/4" x 36 1/4" x 19 1/2"
N-01	POLYESTER CARGO CLIMBING NET	INCORD	40' 0" x 12' 0"

FURNITURE LEGEND
1/4" = 1'-0"

LEVEL 1 COLLABORATION POD
FURNITURE PLAN
1/4" = 1'-0"

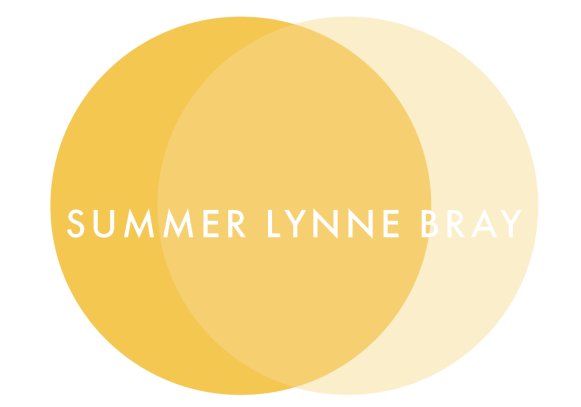

SUMMER LYNNE DESIGNS

SUMMERLYNNEDESIGNS.COM

235 W BOUNDARY ST
SAVANNAH, GA 31401

727 331 0464

THE S.P.A.C.E.
700 4TH ST. S. ST. PETERSBURG, FL 33701

SIGN | SEAL BOX

No.	Description	Date


FINISH PLAN

Project number **CAPSTONE**
 Date **FEB 2020**
 Drawn by **SLB**
 Checked by **TSF**

1103

Scale **As indicated**

2/27/2020 10:09:41 PM

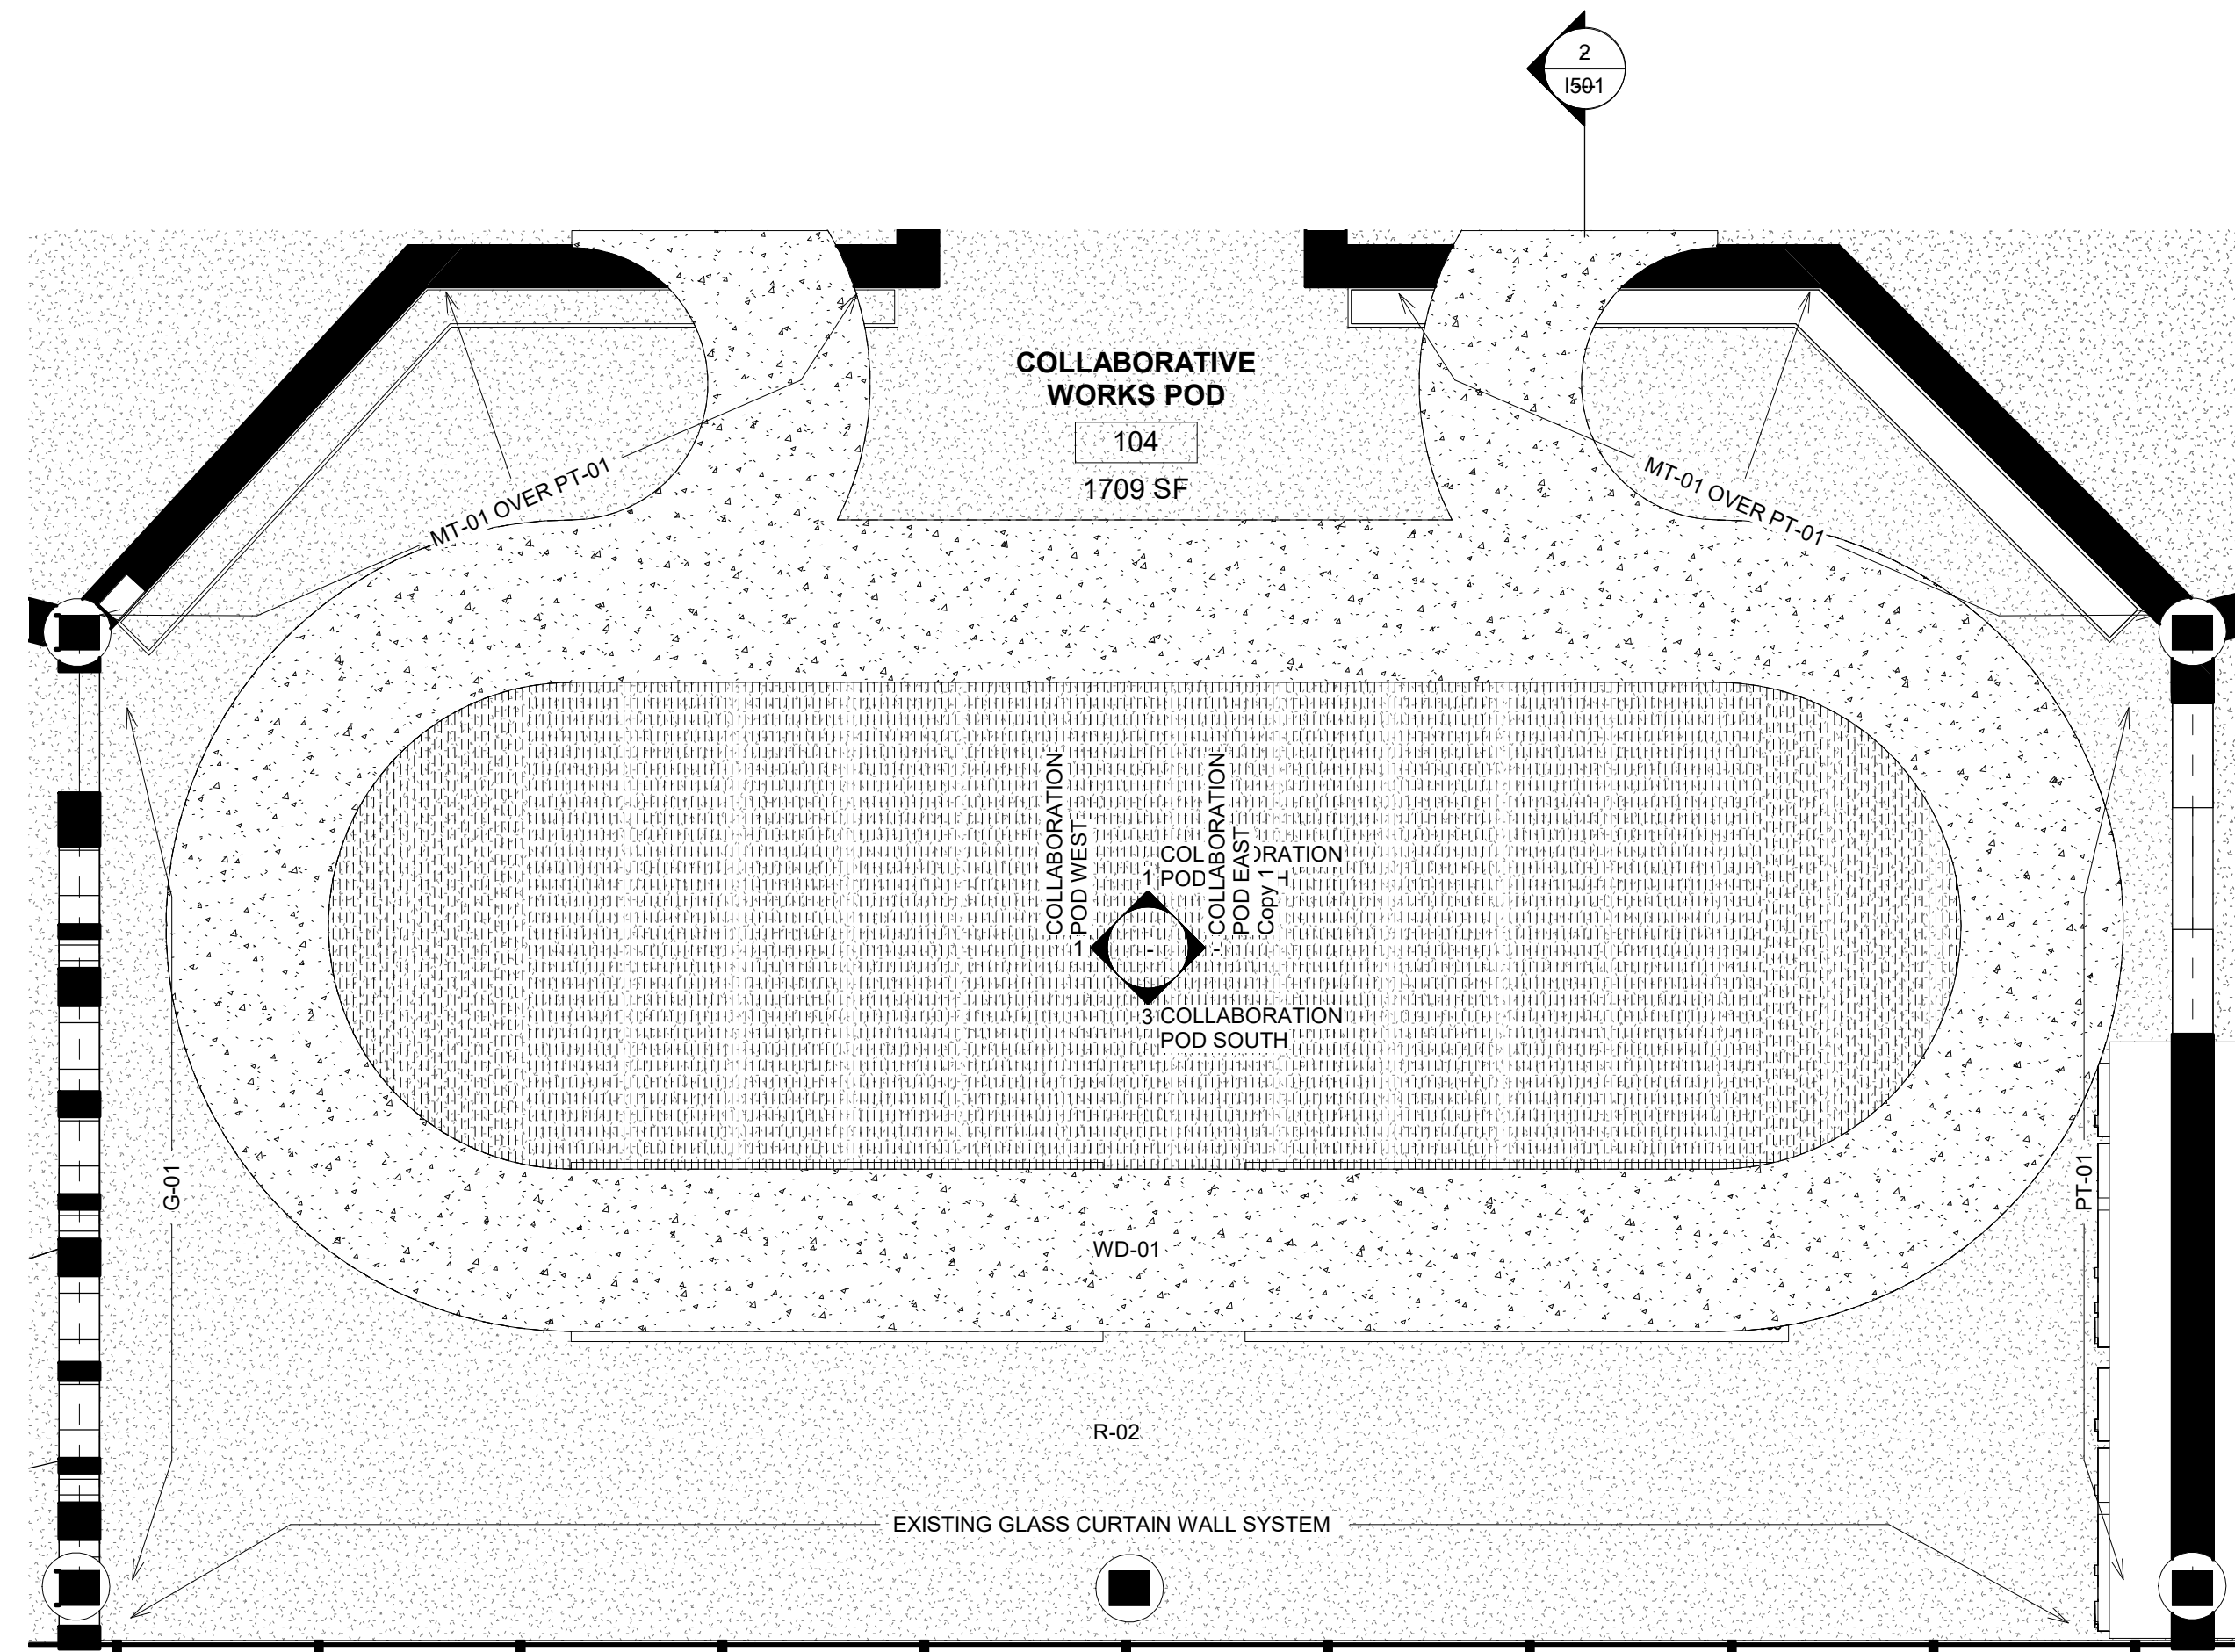


	TAG	DESCRIPTION	MANUFACTURER
FLOOR	RR-02	RECYCLED RUBBER- MAY GREEN	DINOFLEX
N. WALL	PT-01	792 MYSTICAL BLUE PAINT	BENJAMIN MOORE
E. WALL	MT-01	METAL PANELS	IMAGEWALL
	PT-03	1353 ROSE GARDEN PAINT	BENJAMIN MOORE
	PT-04	124 ORANGE APPEAL	BENJAMIN MOORE
S. WALL	PT-05	556 SOUNDS OF NATURE	BENJAMIN MOORE
	PT-02	CC-10 ULTRA WHITE PAINT	BENJAMIN MOORE
W. WALL	G-01	COLOR EFFECTS GLASS	SCHOTT NARIMA
CATWALK	WD-01	RECYCLED OAK	ELMWOOD RECLAIMED TIMBER
	PT-02	CC-10 ULTRA WHITE PAINT	BENJAMIN MOORE

○ FINISH SCHEDULE
3/32" = 1'-0"

MARK	TAG	DESCRIPTION	MANUFACTURER
	RR-02	RECYCLED RUBBER-MAY GREEN	DINOFLEX
	WD-01	RECYCLED OAK	

○ FLOORING FINISH LEGEND
3/32" = 1'-0"

1 LEVEL 1 COLLABORATION POD FINISH
PLAN
1/4" = 1'-0"

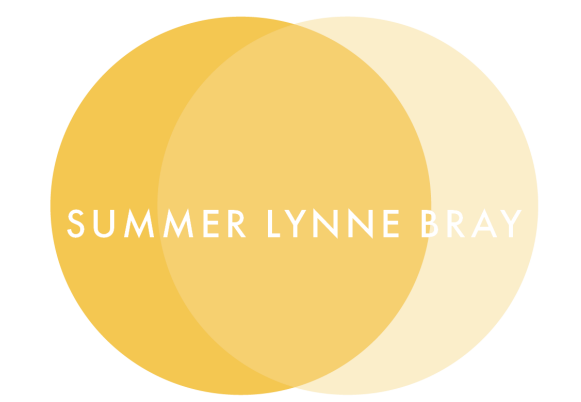

SUMMER LYNNE DESIGNS

SUMMERLYNNEDESIGNS.COM

235 W BOUNDARY ST
SAVANNAH, GA 31401

727 331 0464

THE S.P.A.C.E.
700 4TH ST S, ST. PETERSBURG, FL 33701

SIGN | SEAL BOX

No.	Description	Date


REFLECTED CEILING PLAN

Project number CAPSTONE
Date FEB 2020
Drawn by SLB
Checked by TSF

1301

Scale As indicated

2/27/2020 10:10:44 PM

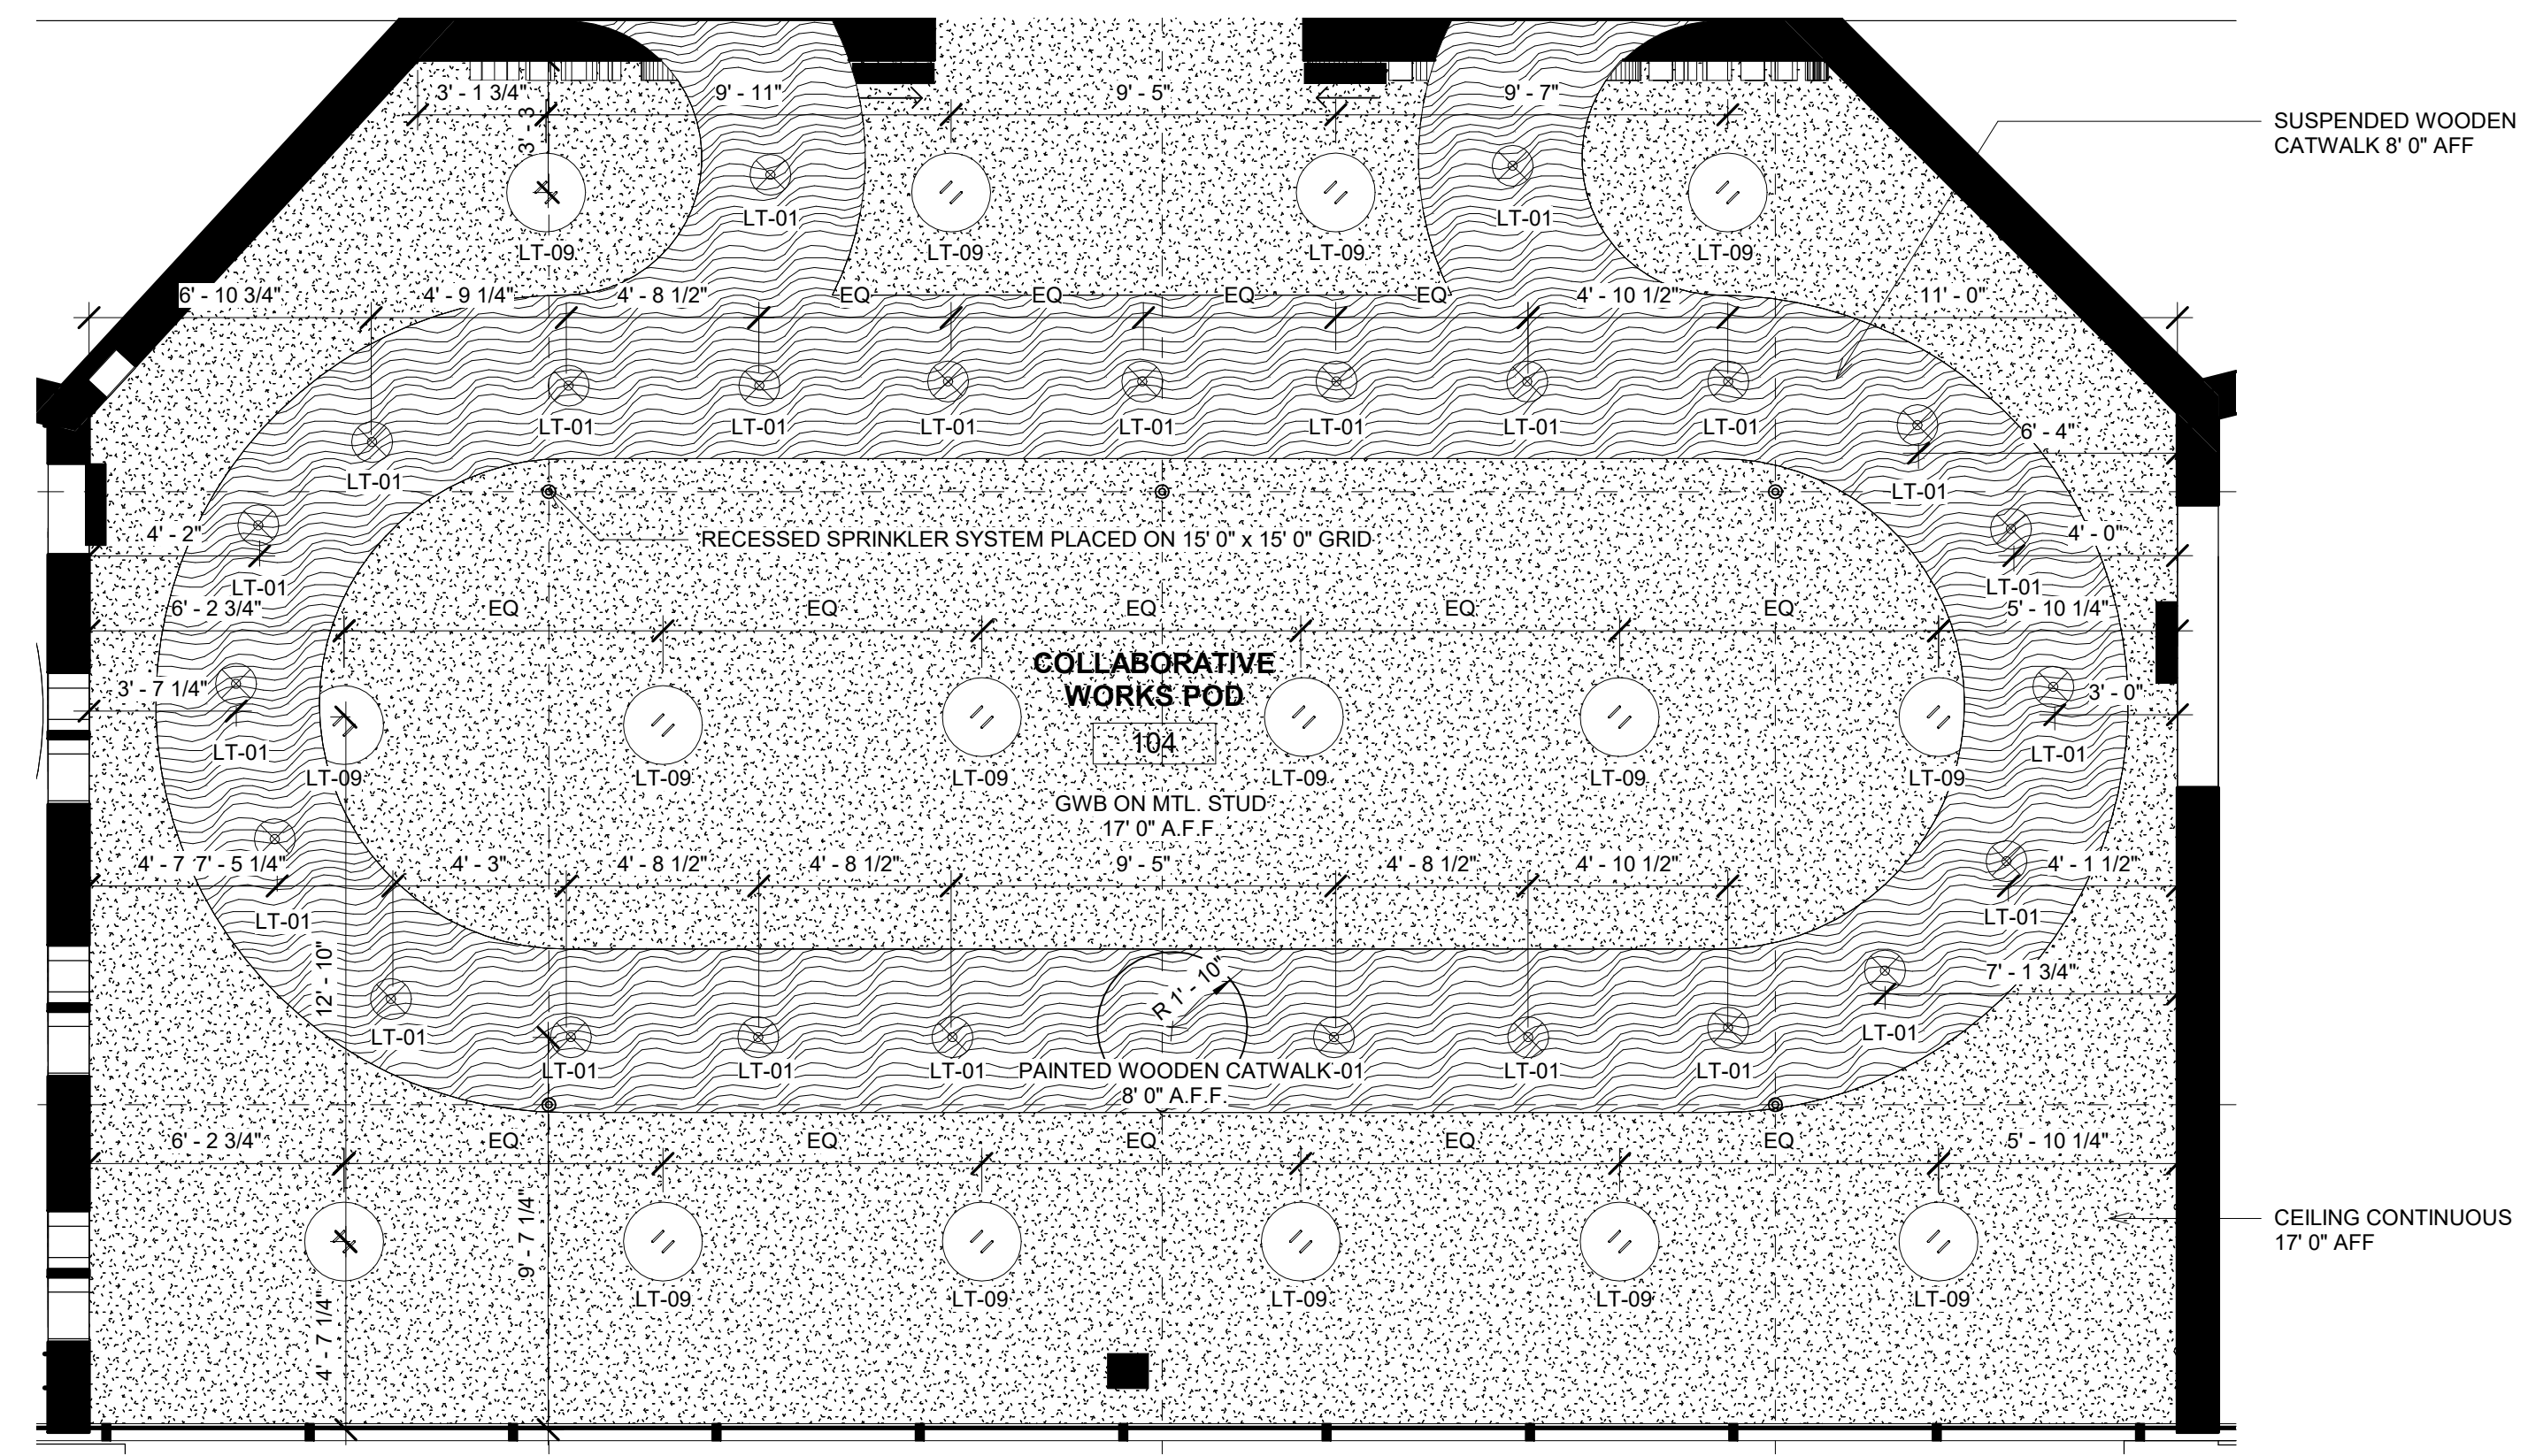

MARK	DESCRIPTION	FINISH
	GYPSUM WALL BOARD ON METAL STUD 1'2 17'0" AFF	PT-02
	PAINTED WOOD 1'0'8'0" AFF	PT-02

○ CEILING FINISH LEGEND
1/4" = 1'-0"


MARK	DESCRIPTION	DISTANCE
	AUDIO VISUAL FIRE ALARM	
	COMMON PATH OF TRAVEL	98' 8"
	WHEELCHAIR TURNING RADIUS	5' 0" DIA.
	RECESSED FIRE EXTINGUISHER CABINET	75' 0" DIA.
	EXIT SIGN	100' 0" APART
	DIRECTIONAL EXIT SIGN	
	RECESSED SPRINKLER HEAD	ON 15'0" GRID
	SMOKE DETECTOR	30' 0" APART
	FIRE ALARM PULL STATION	
	HALF DIAGONAL RULE	122' MAX.

○ LIFE SAFETY LEGEND
1/4" = 1'-0"

MARK	TAG	DESCRIPTION	MANUFACTURER	FINISH	REMARK
	LT-01	THIMBLE LED SPOTLIGHT	MODULAR LIGHTING INSTRUMENTS	COPPER	RECESSED
	LT-09	BUTTON CEILING LAMP	ANDLIGHT	WHITE	CEILING MOUNTED

○ LIGHTING LEGEND
3/32" = 1'-0"

① COLLABORATION POD
1/4" = 1'-0"

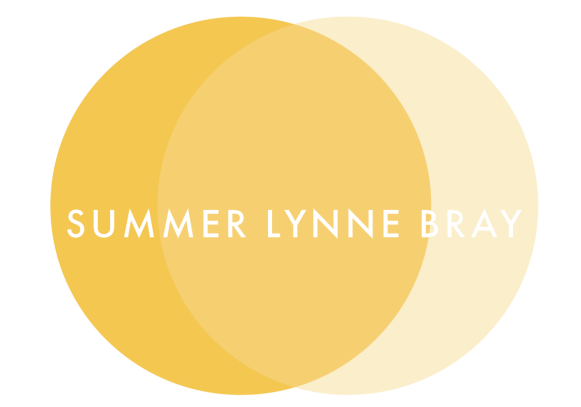

SUMMER LYNNE DESIGNS

SUMMERLYNNEDESIGNS.COM

235 W BOUNDARY ST
SAVANNAH, GA 31401

727 331 0464

THE S.P.A.C.E.
700 4TH ST S, ST. PETERSBURG, FL 33701

SIGN | SEAL BOX

No.	Description	Date


BUILDING SECTIONS

Project number CAPSTONE
Date FEB 2020
Drawn by SLB
Checked by TSF


1501

Scale 1/4" = 1'-0"


2/27/2020 10:11:35 PM

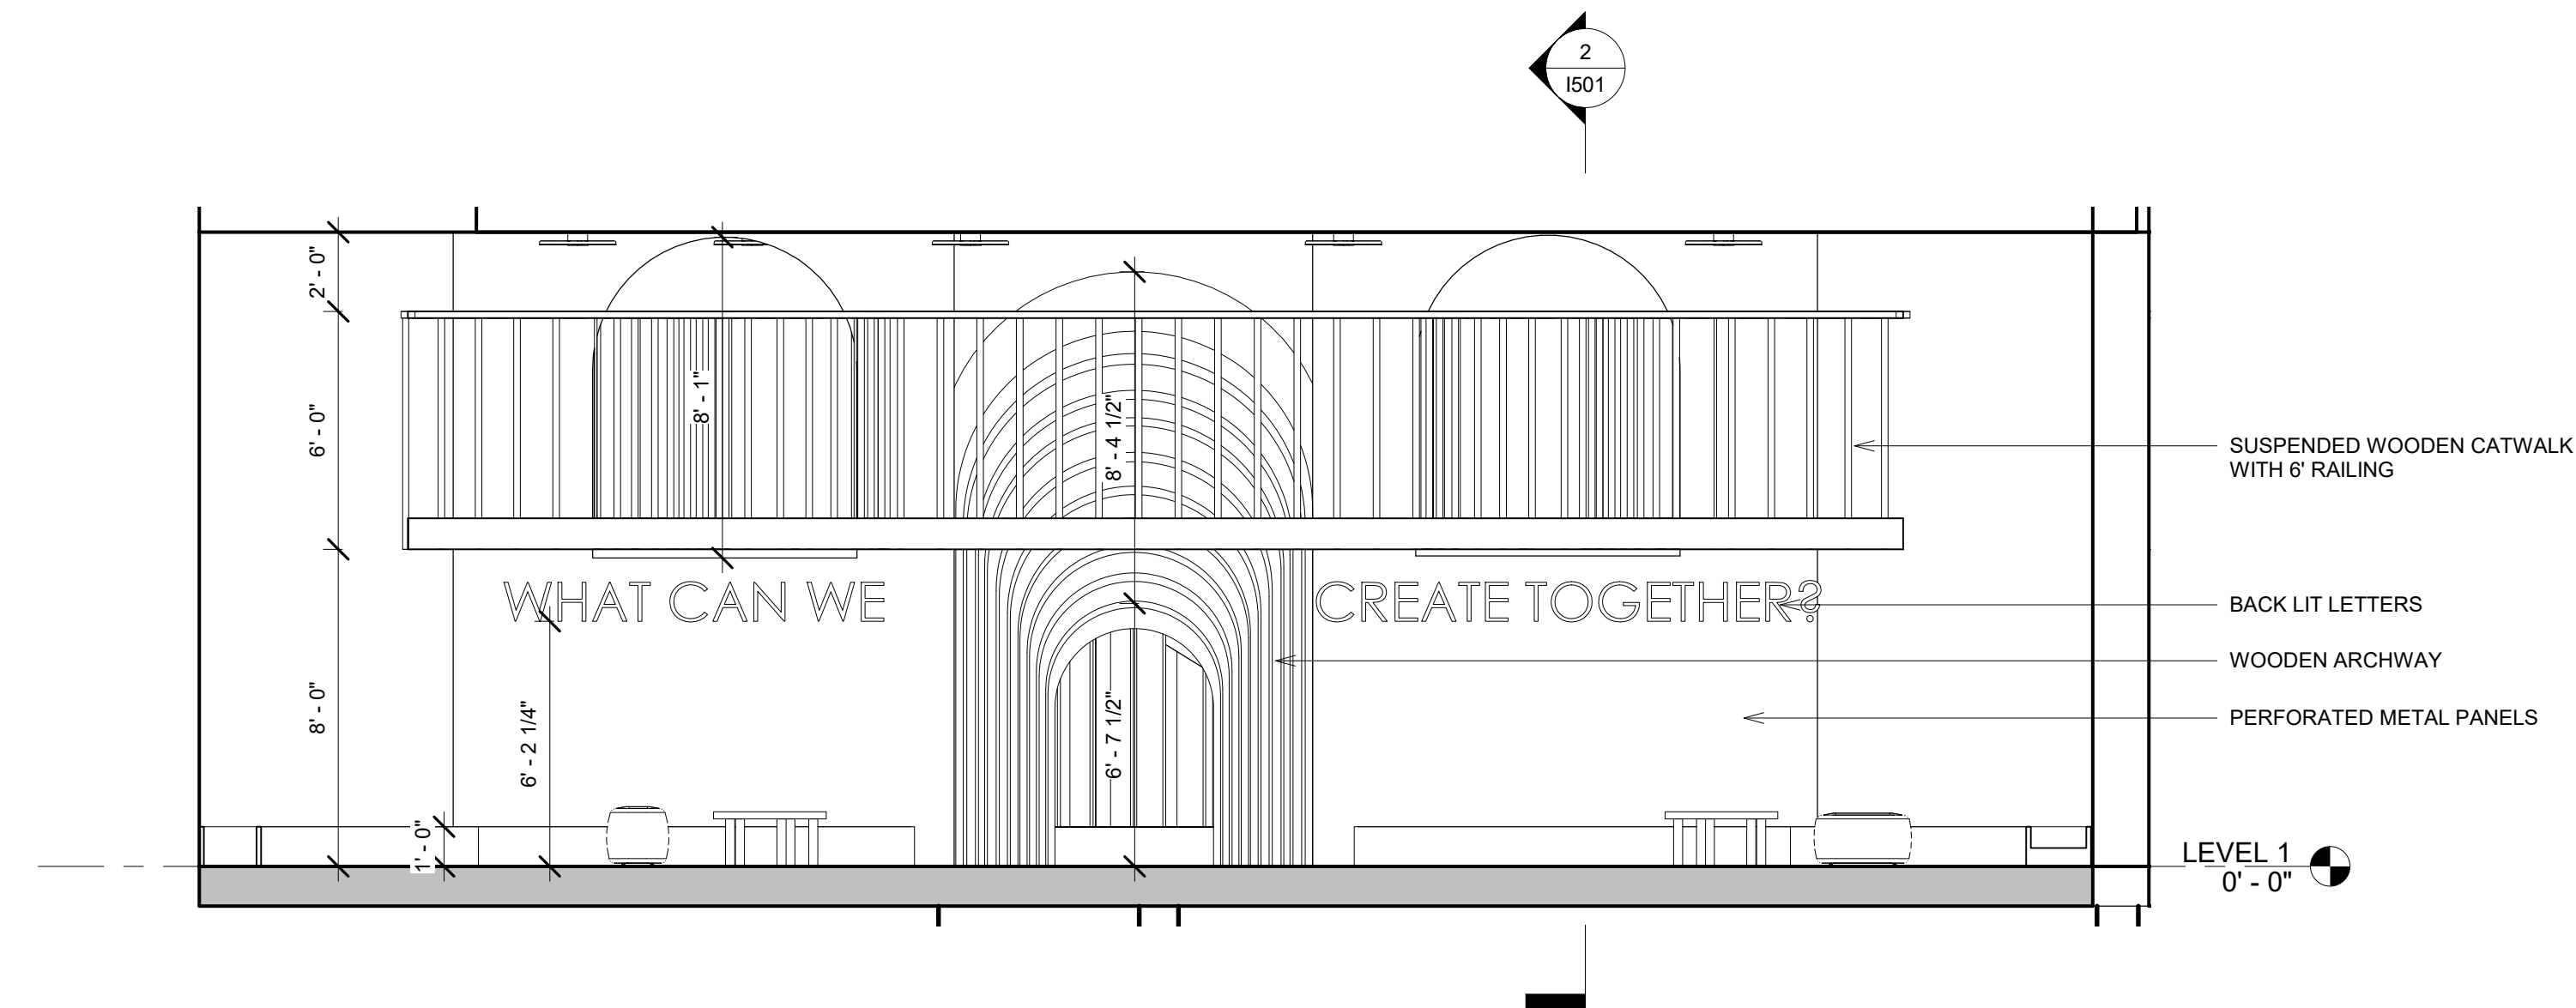

① NORTH SECTION
1/4" = 1'-0"

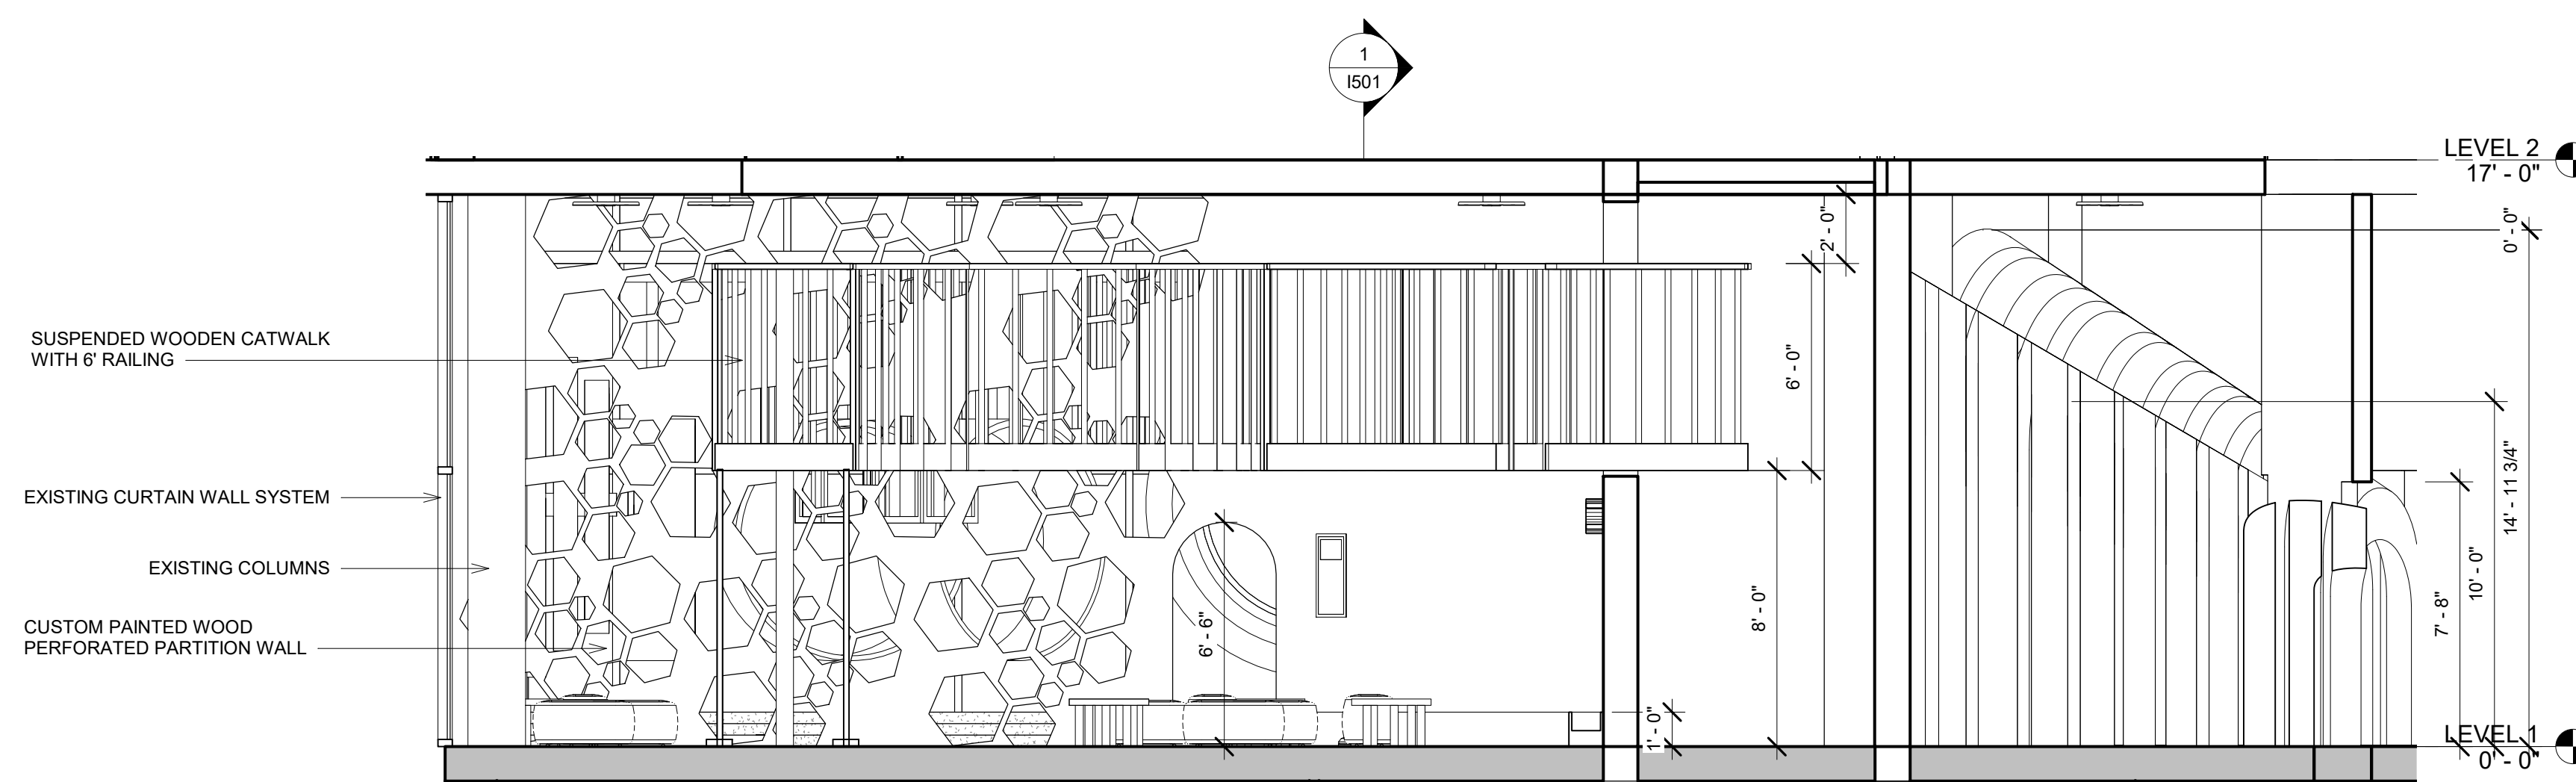

② EAST SECTION
1/4" = 1'-0"

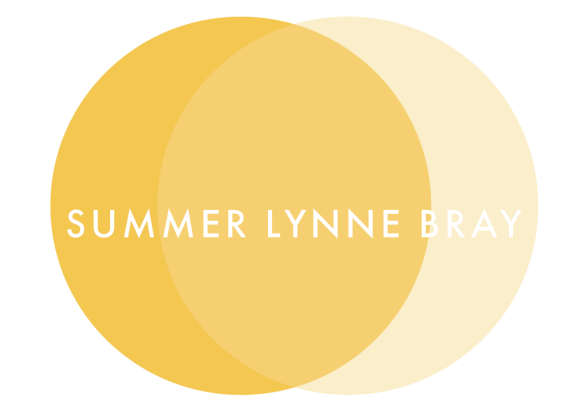

SUMMER LYNNE DESIGNS

SUMMERLYNNEDESIGNS.COM

235 W BOUNDARY ST
SAVANNAH, GA 31401

727 331 0464

THE S.P.A.C.E.
700 4TH ST S, ST. PETERSBURG, FL 33701

SIGN | SEAL BOX

No.	Description	Date


INTERIOR ELEVATIONS

Project number **CAPSTONE**
Date **FEB 2020**
Drawn by **SLB**
Checked by **TSF**


1600

Scale **As indicated**

2/27/2020 10:14:50 PM

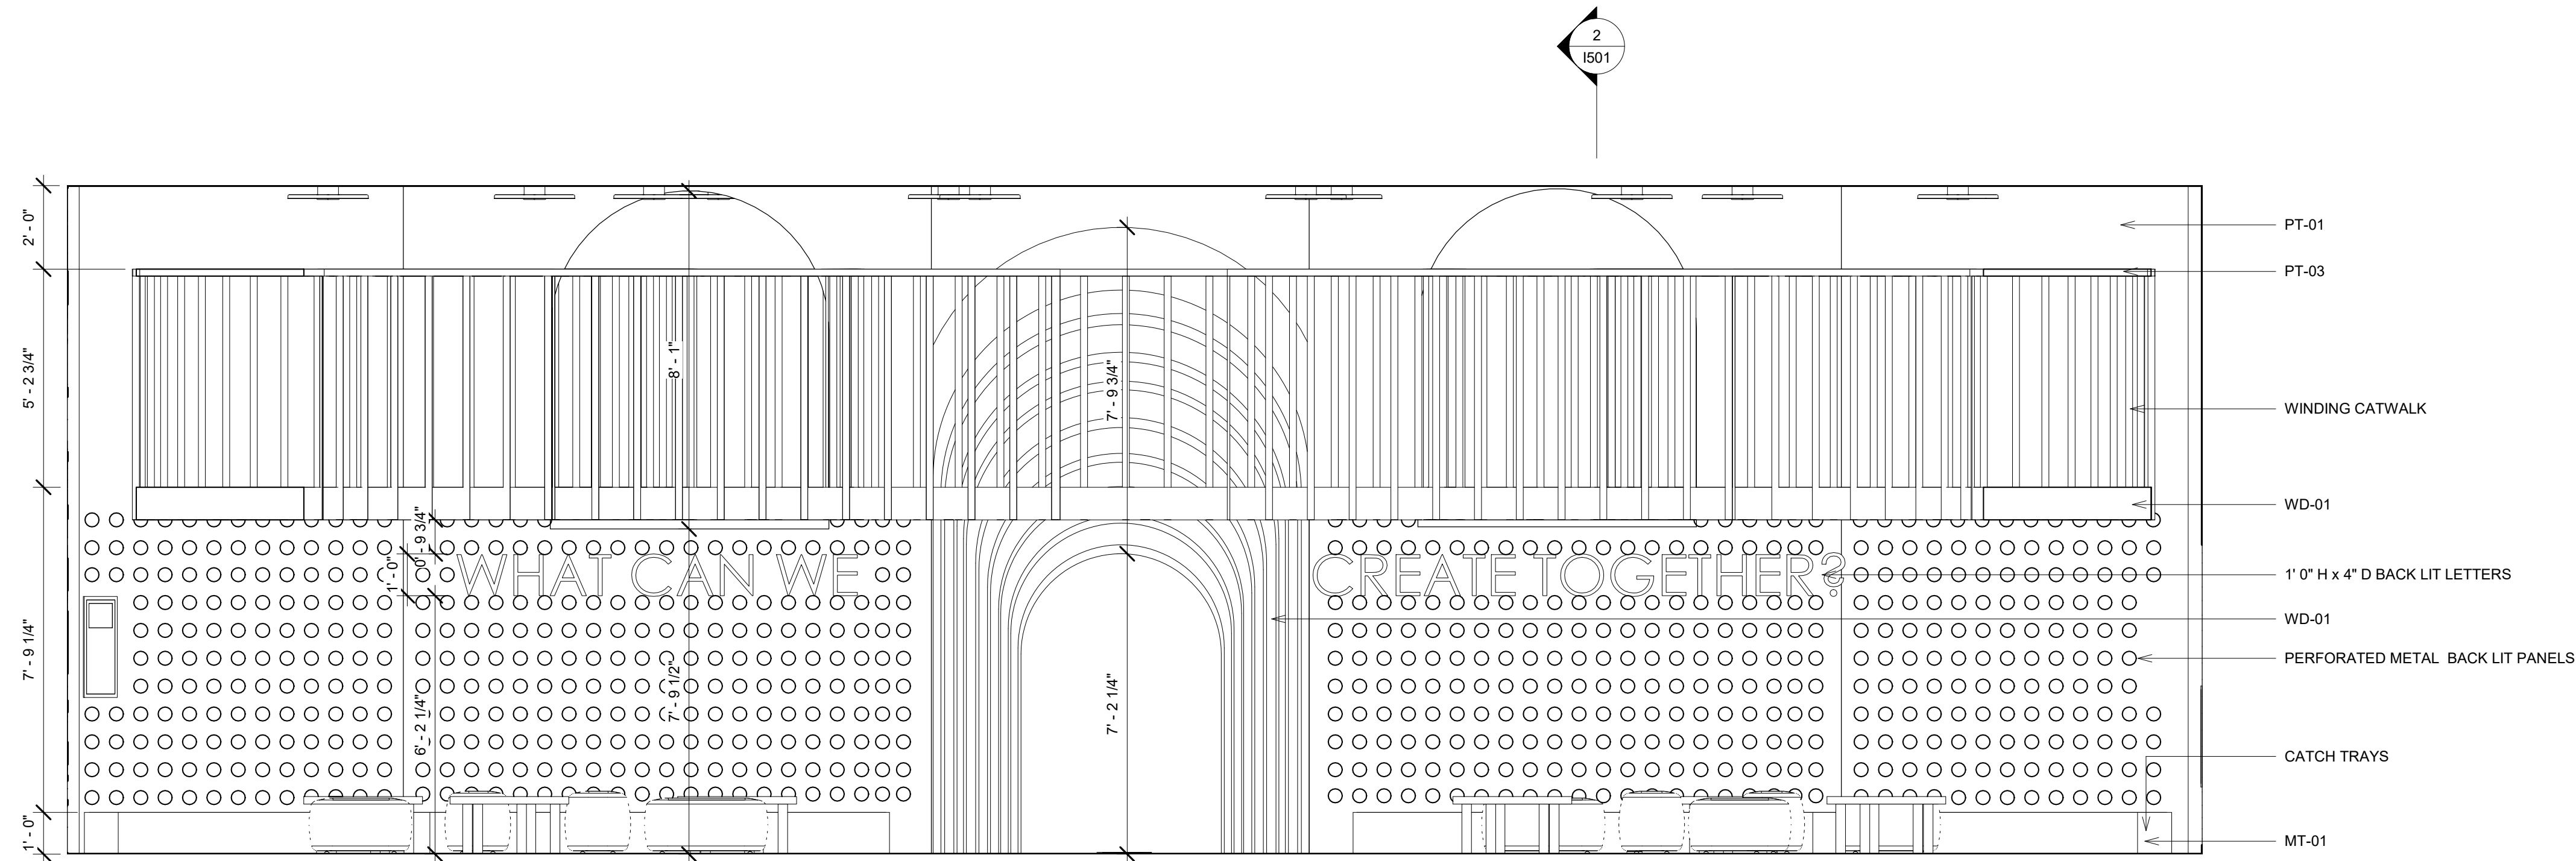


1 COLLABORATION POD NORTH
3/8" = 1'-0"

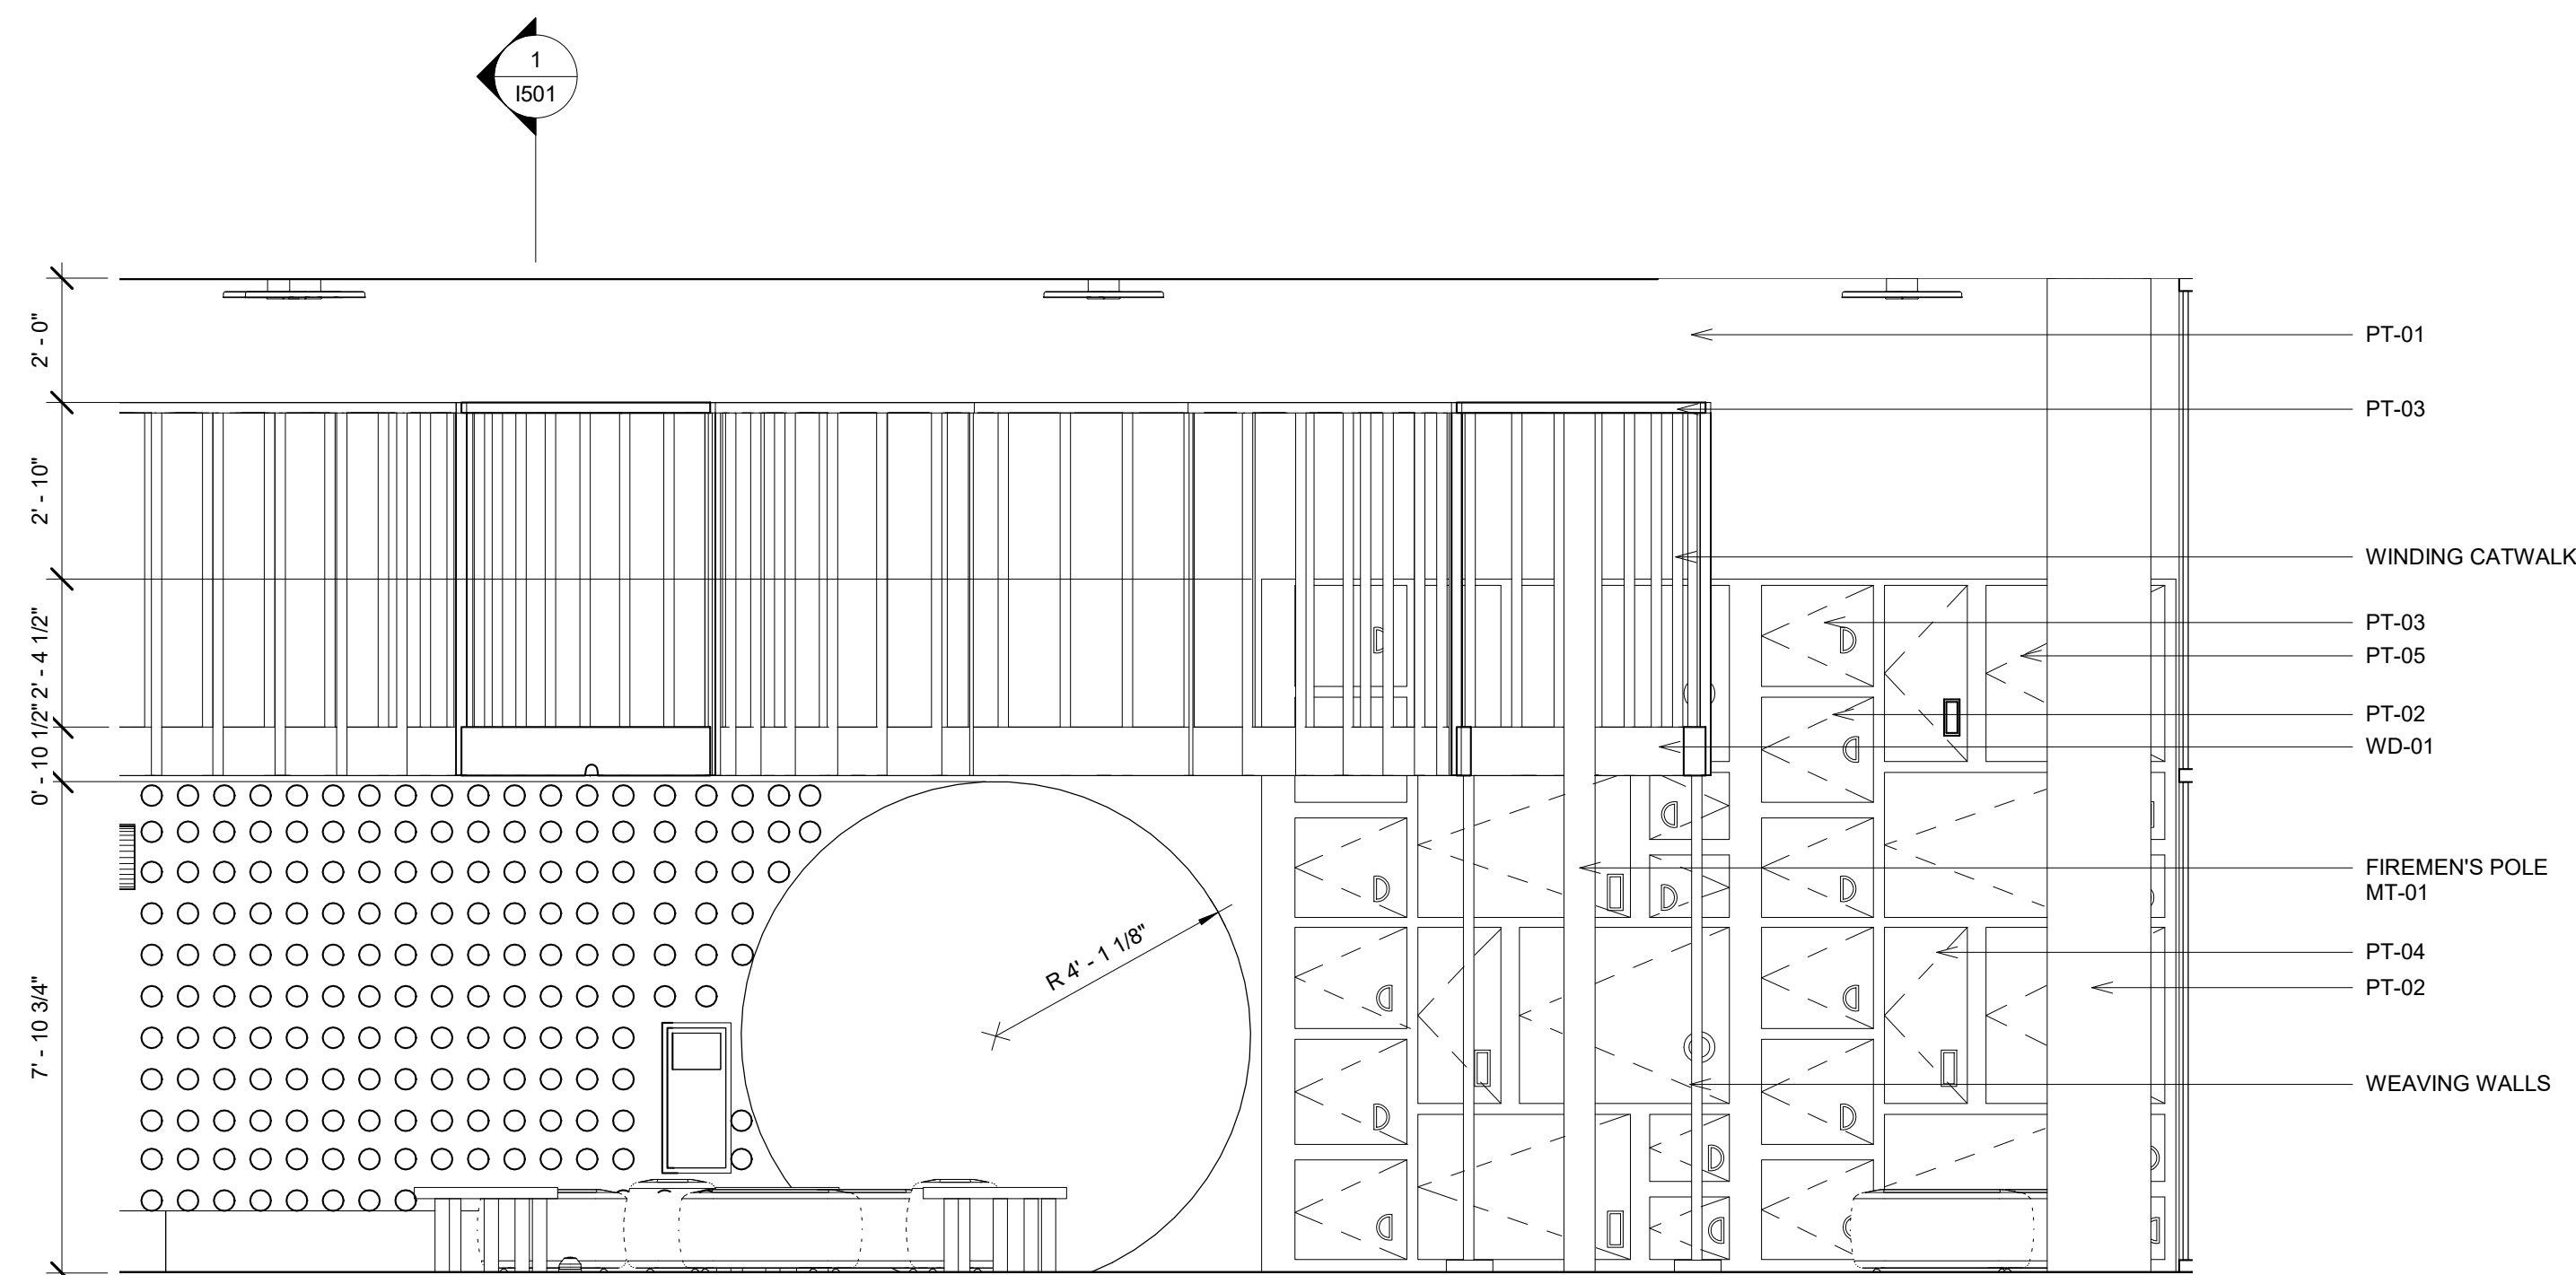

2 COLLABORATION POD EAST
3/8" = 1'-0"

	TAG	DESCRIPTION	MANUFACTURER
FLOOR	RR-02	RECYCLED RUBBER- MAY GREEN	DINOFLEX
N. WALL	PT-01	792 MYSTICAL BLUE PAINT	BENJAMIN MOORE
	MT-01	METAL PANELS	IMAGEWALL
E. WALL	PT-03	1353 ROSE GARDEN PAINT	BENJAMIN MOORE
	PT-04	124 ORANGE APPEAL	BENJAMIN MOORE
	PT-05	556 SOUNDS OF NATURE	BENJAMIN MOORE
S. WALL	PT-02	CC-10 ULTRA WHITE PAINT	BENJAMIN MOORE
W. WALL	G-01	COLOR EFFECTS GLASS	SCHOTT NARIMA
CATWALK	WD-01	RECYCLED OAK	ELMWOOD RECLAIMED TIMBER
	PT-02	CC-10 ULTRA WHITE PAINT	BENJAMIN MOORE

FINISH SCHEDULE
3/32" = 1'-0"

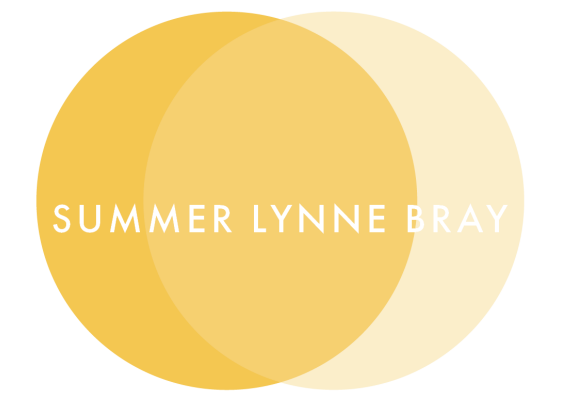

SUMMER LYNNE DESIGNS

SUMMERLYNNEDESIGNS.COM

235 W BOUNDARY ST
SAVANNAH, GA 31401

727 331 0464

THE S.P.A.C.E.
700 4TH ST S, ST. PETERSBURG, FL 33701

SIGN | SEAL BOX

No.	Description	Date


**INTERIOR
ELEVATIONS CONT.**

Project number: CAPSTONE
Date: FEB 2020
Drawn by: SLB
Checked by: TSF


1601

Scale: As indicated

2/27/2020 10:15:20 PM

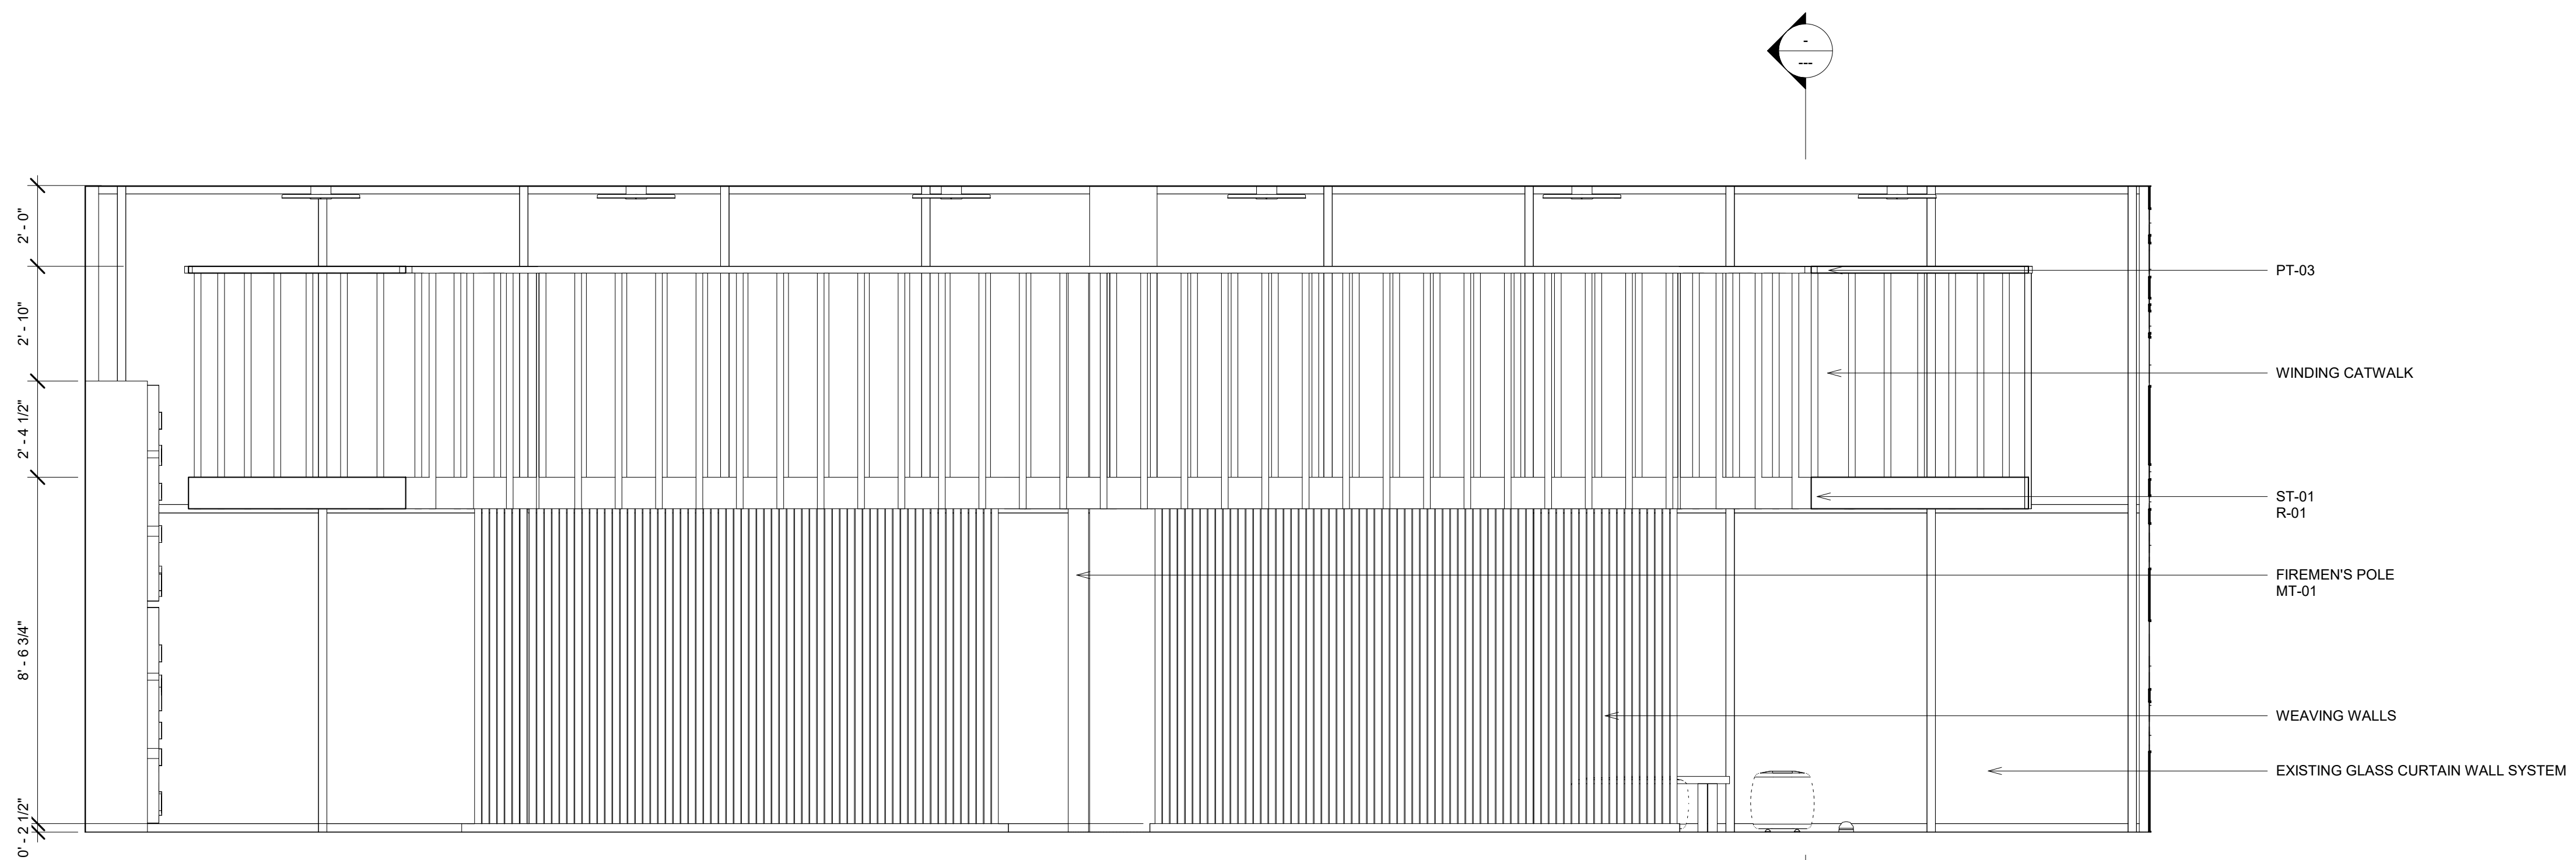

③ COLLABORATION POD SOUTH
3/8" = 1'-0"

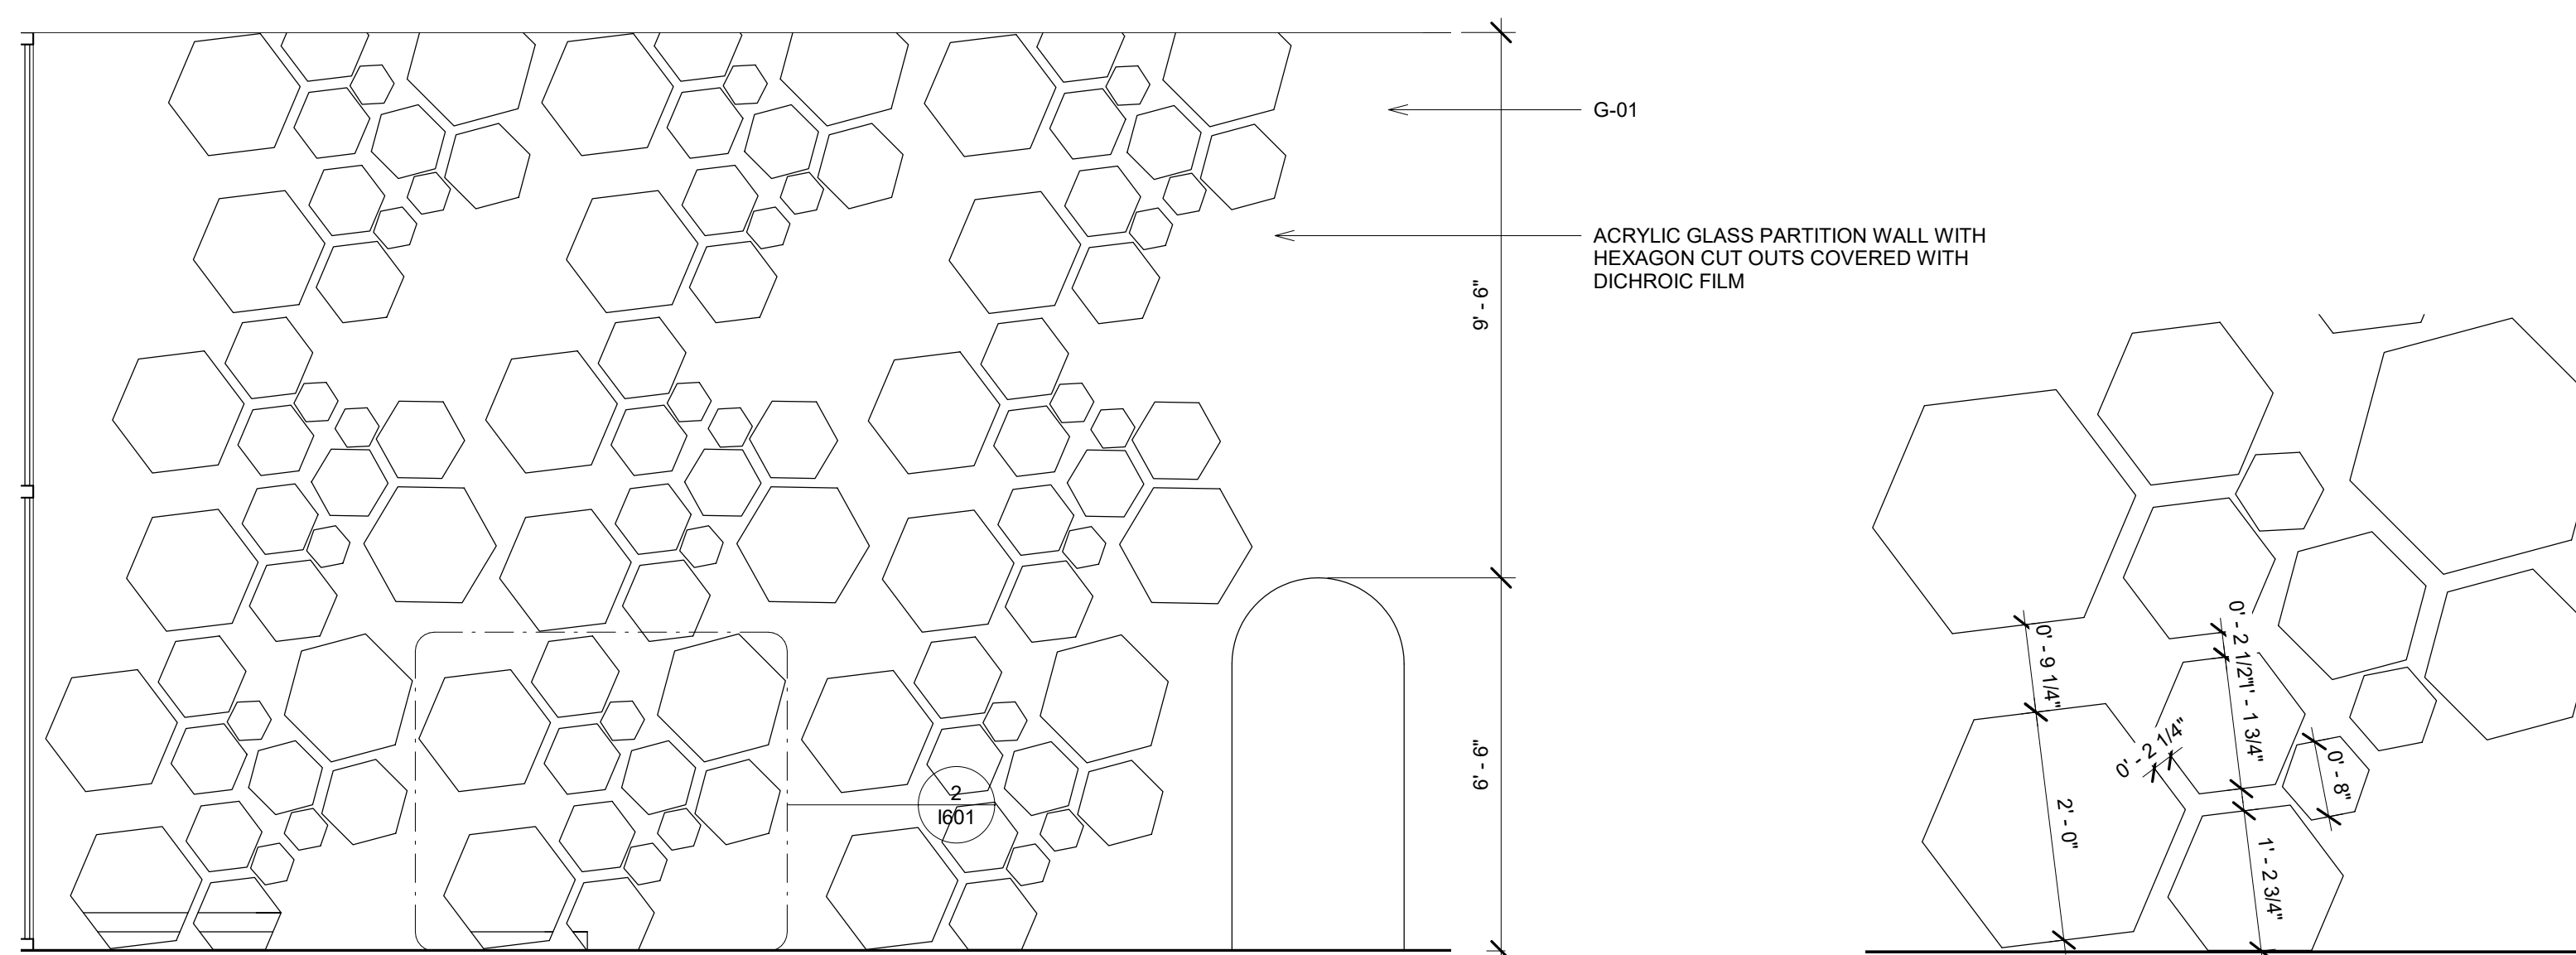


① COLLABORATION POD WEST
3/8" = 1'-0"

② PARTITION WALL PATTERN REPEAT
3/4" = 1'-0"

	TAG	DESCRIPTION	MANUFACTURER
FLOOR	RR-02	RECYCLED RUBBER- MAY GREEN	DINOFLEX
N. WALL	PT-01	792 MYSTICAL BLUE PAINT	BENJAMIN MOORE
	MT-01	METAL PANELS	IMAGEWALL
E. WALL	PT-03	1353 ROSE GARDEN PAINT	BENJAMIN MOORE
	PT-04	124 ORANGE APPEAL	BENJAMIN MOORE
	PT-05	556 SOUNDS OF NATURE	BENJAMIN MOORE
S. WALL	PT-02	CC-10 ULTRA WHITE PAINT	BENJAMIN MOORE
W. WALL	G-01	COLOR EFFECTS GLASS	SCHOTT NARIMA
CATWALK	WD-01	RECYCLED OAK	ELMWOOD RECLAIMED TIMBER
FINISH SCHEDULE		CC-10 ULTRA WHITE PAINT	BENJAMIN MOORE

④ FINISH SCHEDULE
3/32" = 1'-0"

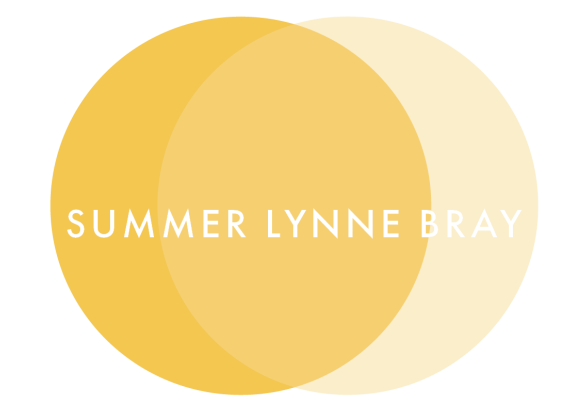

SUMMER LYNNE DESIGNS

SUMMERLYNNEDESIGNS.COM

235 W BOUNDARY ST
SAVANNAH, GA 31401

727 331 0464

THE S.P.A.C.E.
700 4TH ST S, ST. PETERSBURG, FL 33701

SIGN | SEAL BOX

No.	Description	Date


MILLWORK DETAILS

Project number CAPSTONE
Date FEB 2020
Drawn by SLB
Checked by TSF


1700

Scale 1/2" = 1'-0"

2/27/2020 10:15:48 PM

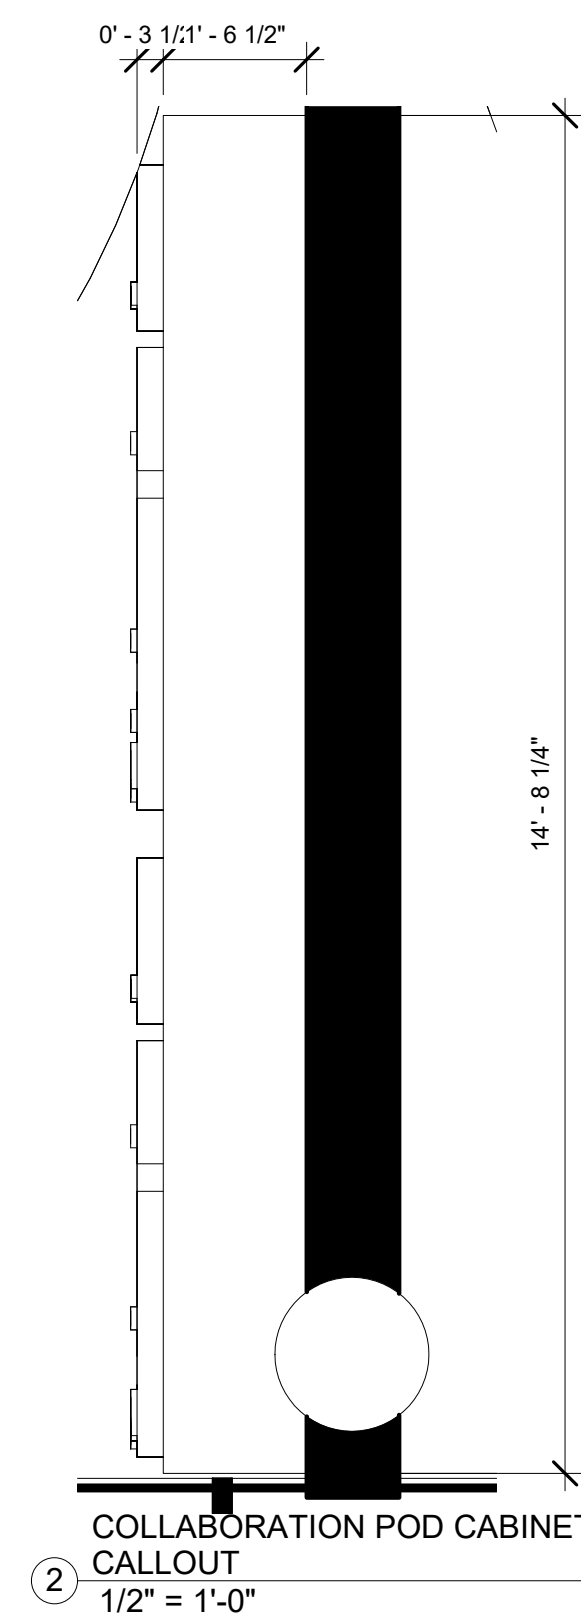


2 COLLABORATION POD CABINET
CALLOUT
1/2" = 1'-0"

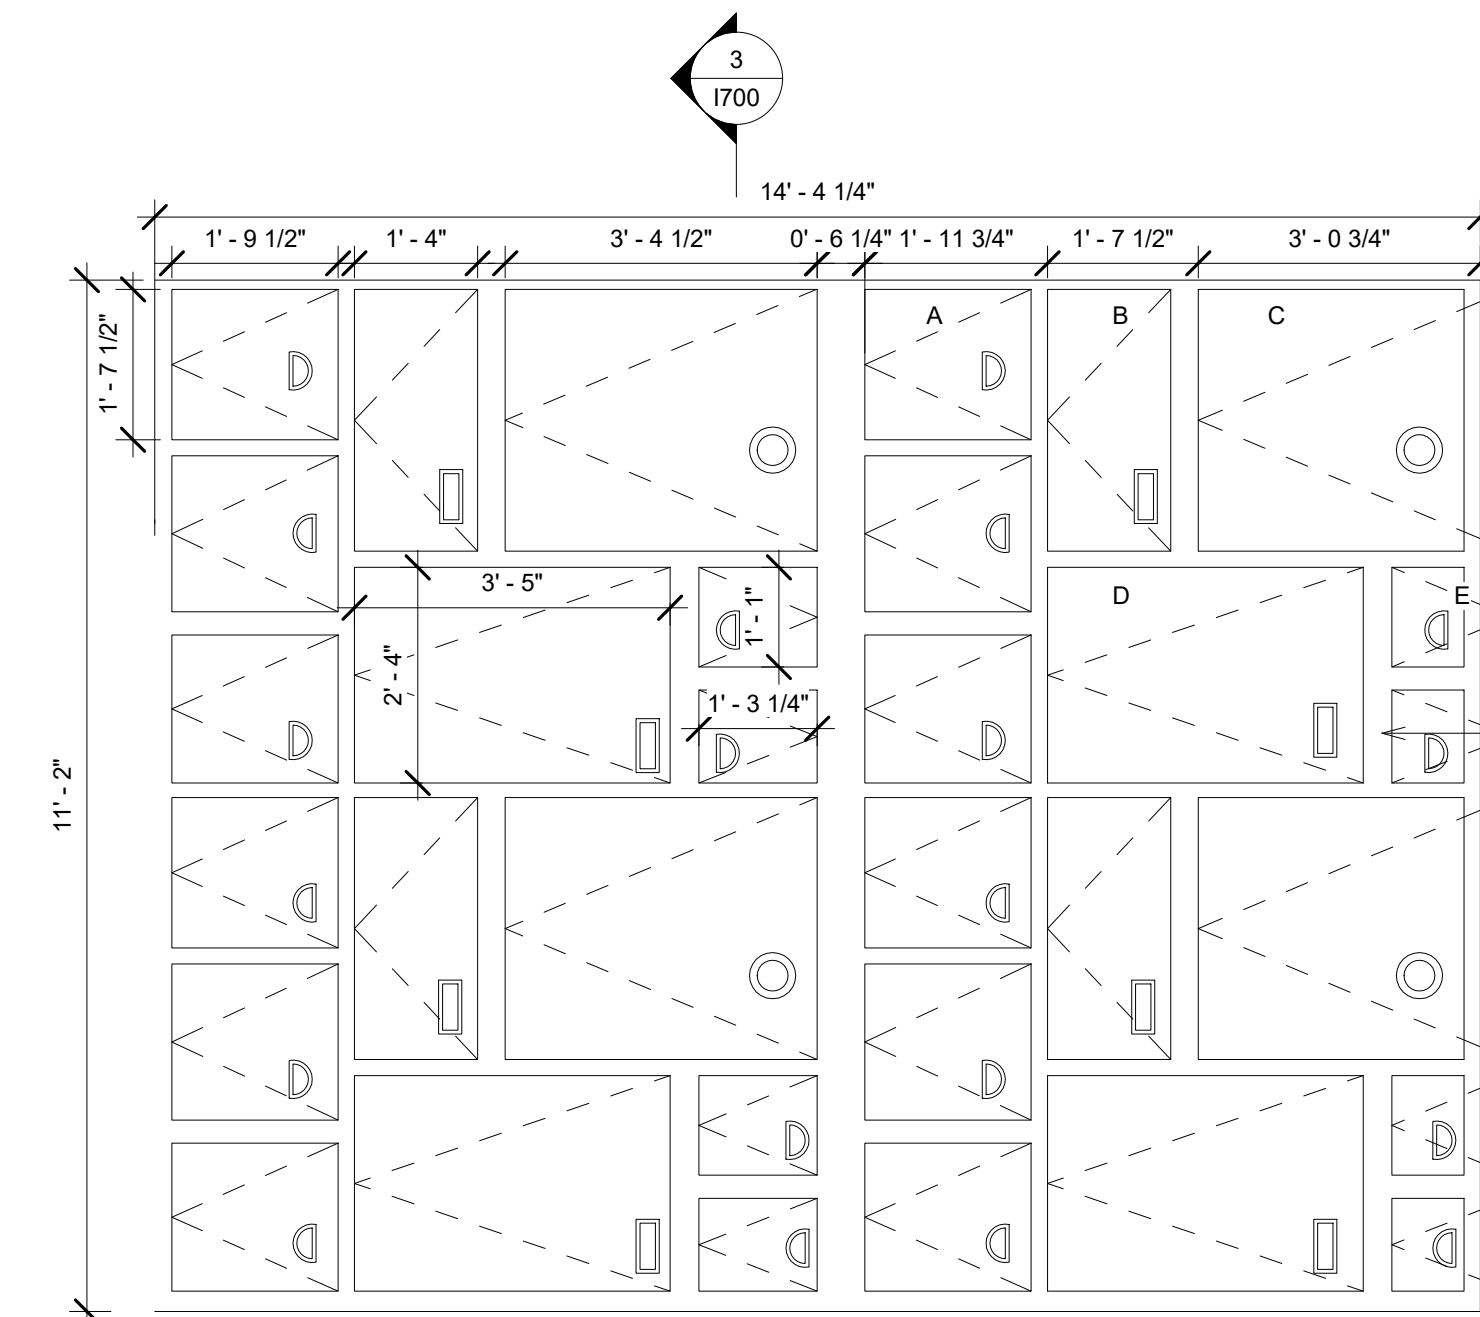

1 COLLABORATION POD CABINET
ELEVATION
1/2" = 1'-0"

CABINET DOOR FINISHES
A: PT-03
B: PT-04
C: PT-01
D: PT-02
E: PT-05


COPPER PULLS

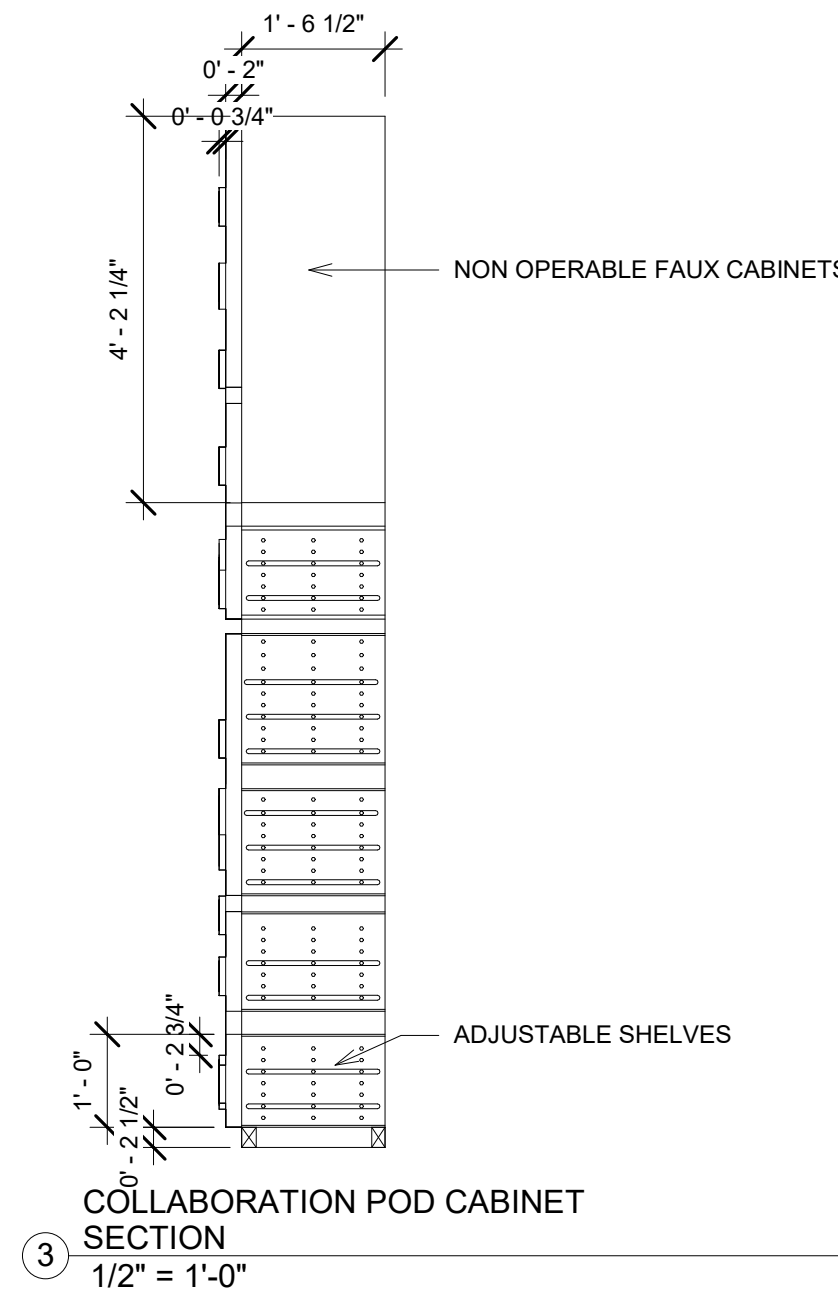


3 COLLABORATION POD CABINET
SECTION
1/2" = 1'-0"

NON OPERABLE FAUX CABINETS

ADJUSTABLE SHELVES

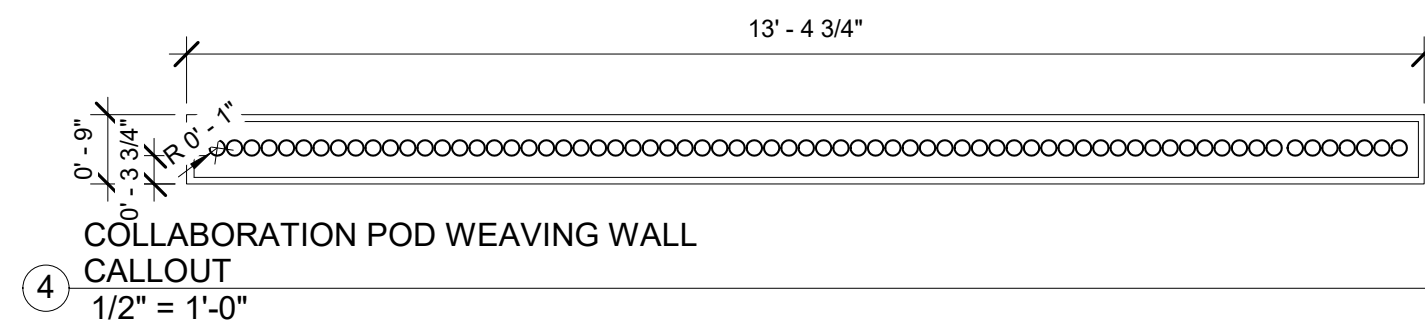


4 COLLABORATION POD WEAVING WALL
CALLOUT
1/2" = 1'-0"

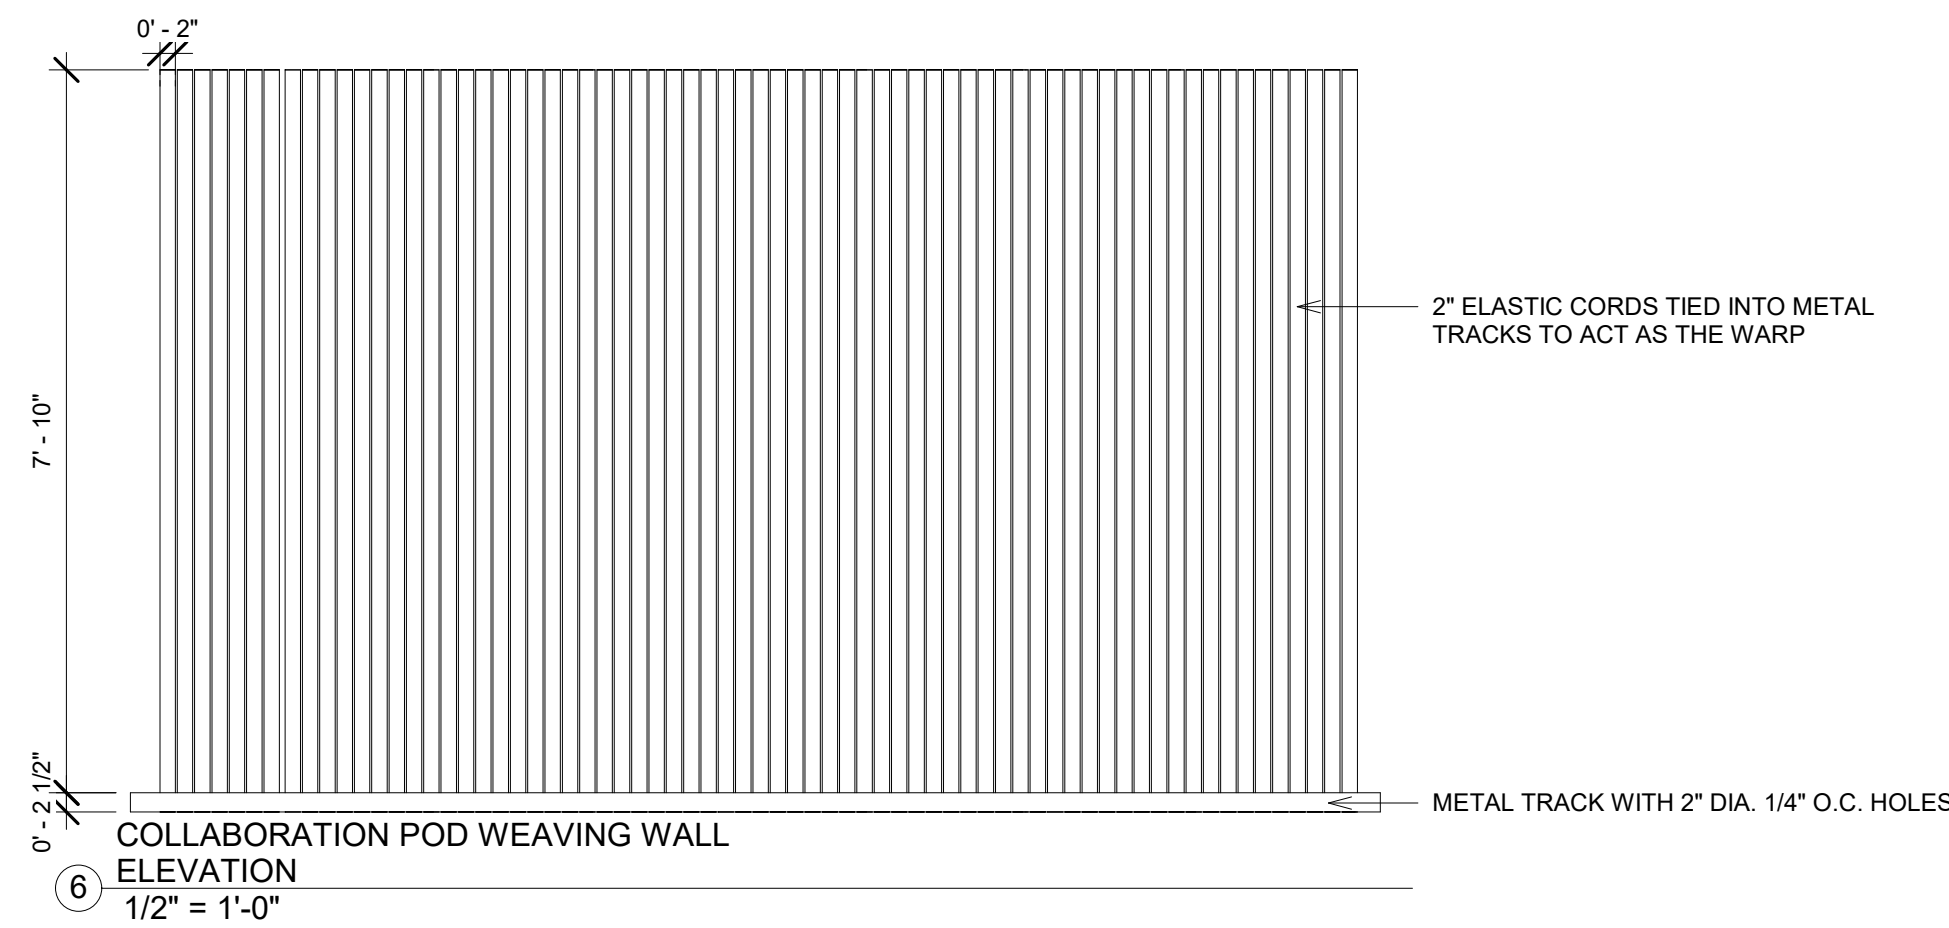


6 COLLABORATION POD WEAVING WALL
ELEVATION
1/2" = 1'-0"

2" ELASTIC CORDS TIED INTO METAL
TRACKS TO ACT AS THE WARP

METAL TRACK WITH 2" DIA. 1/4" O.C. HOLES

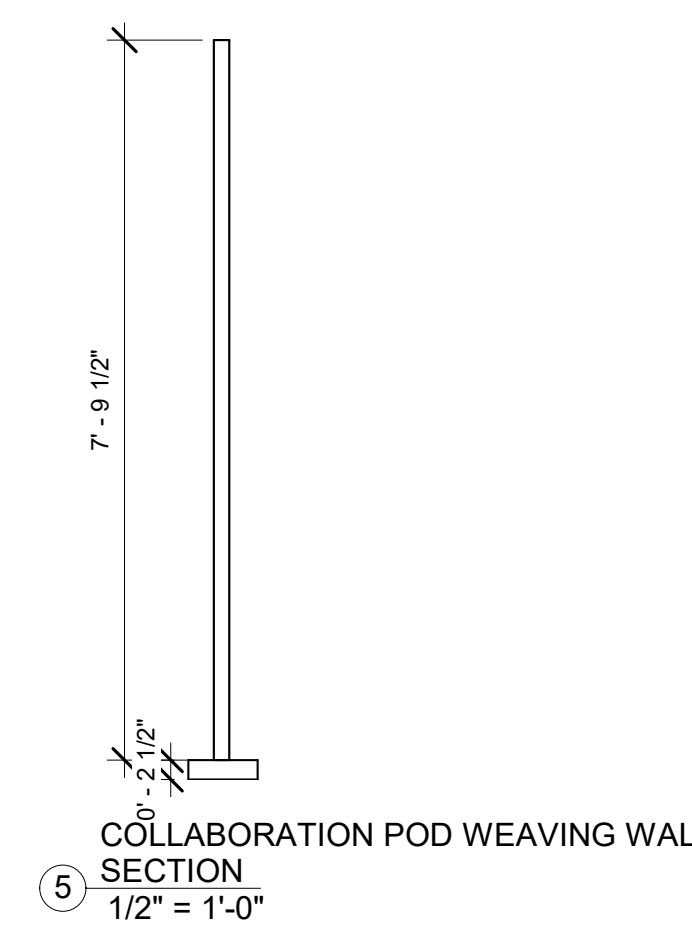

5 COLLABORATION POD WEAVING WALL
SECTION
1/2" = 1'-0"

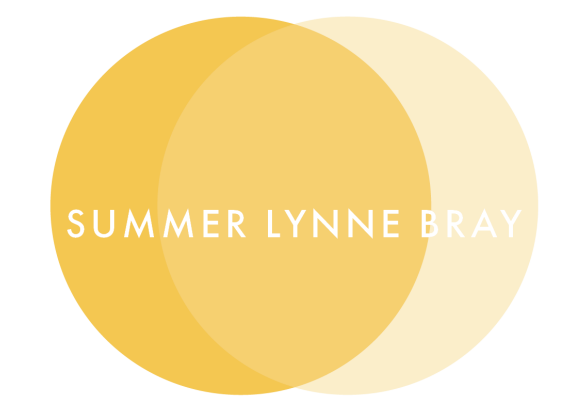

SUMMER LYNNE DESIGNS

SUMMERLYNNEDESIGNS.COM

235 W BOUNDARY ST
SAVANNAH, GA 31401

727 331 0464

THE S.P.A.C.E.
700 4TH ST S, ST. PETERSBURG, FL 33701

SIGN | SEAL BOX

No.	Description	Date

**MILLWORK DETAILS
CONT.**

Project number CAPSTONE
Date FEB 2020
Drawn by SLB
Checked by TSF

1701

Scale 1/2" = 1'-0"

2/27/2020 10:16:28 PM

